



1 EAST ELEVATION
SCALE: 1/8"=1'-0"

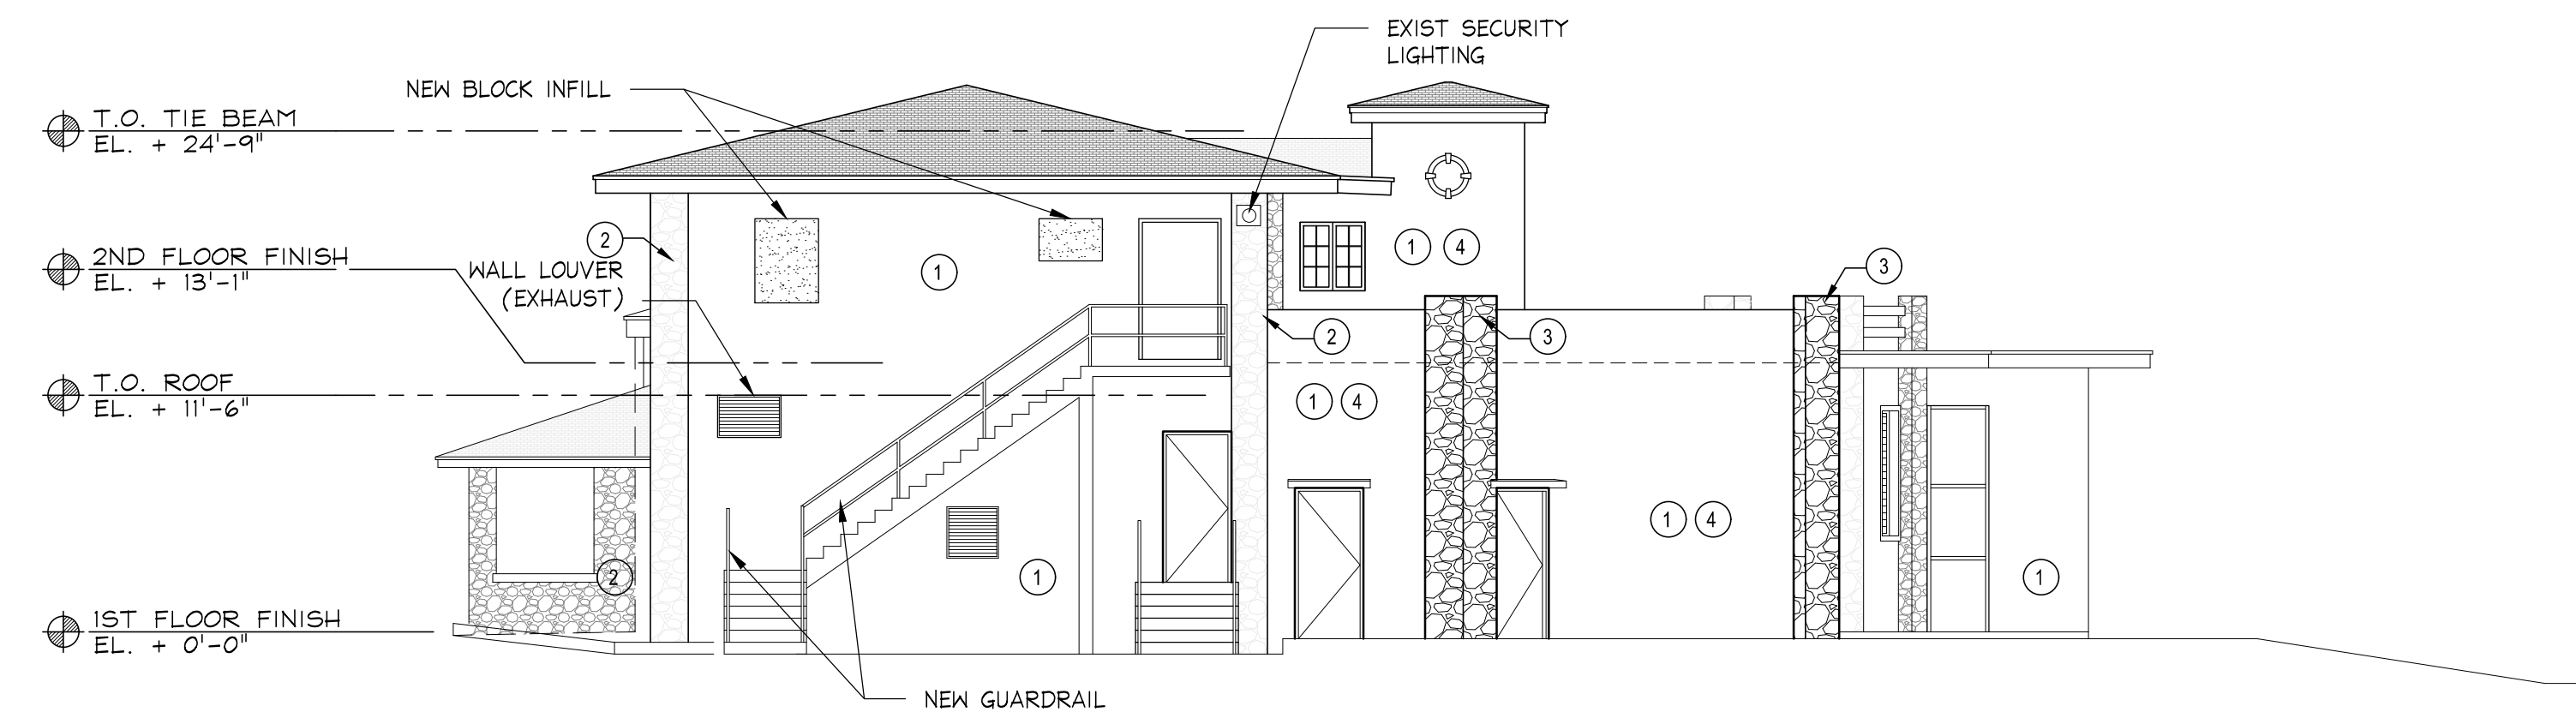


2 SOUTH ELEVATION
SCALE: 1/8"=1'-0"

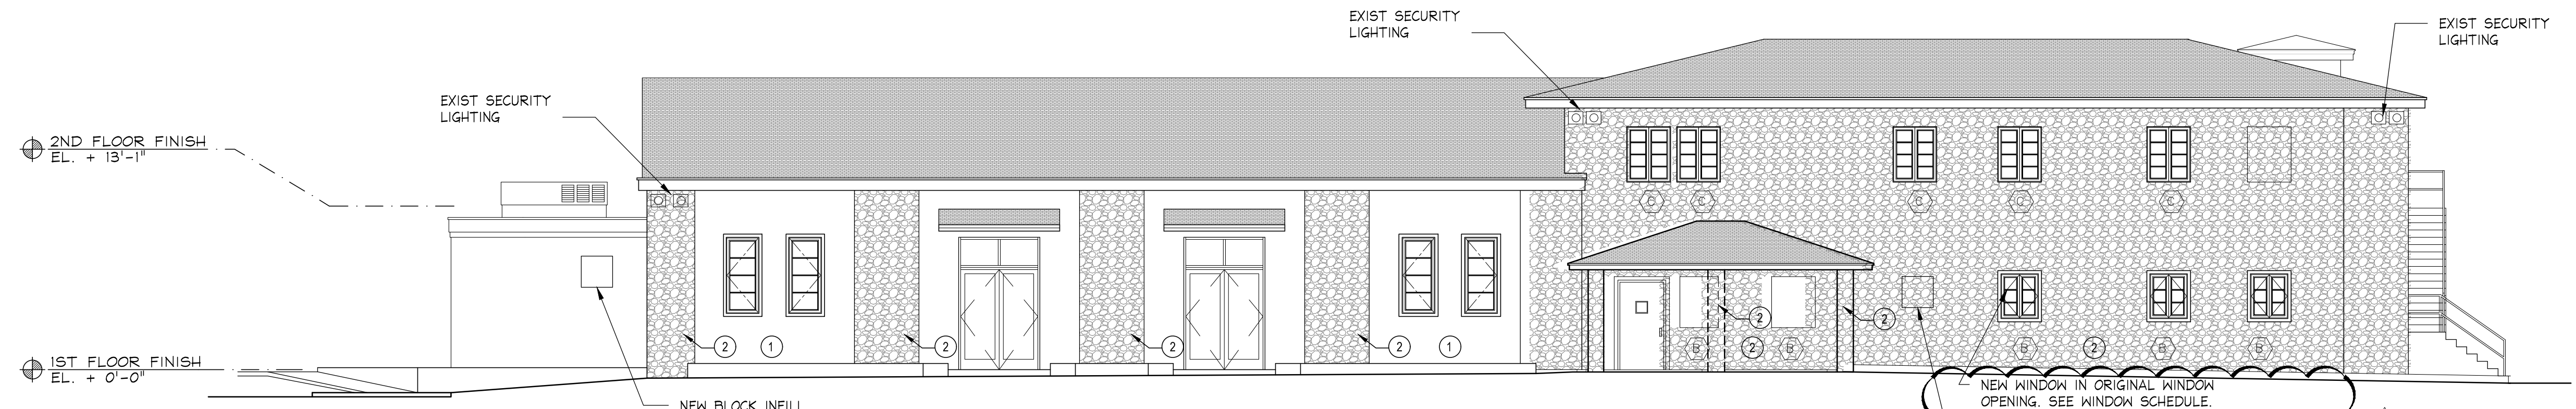

3 WEST ELEVATION
SCALE: 1/8"=1'-0"

- LEGEND:**
- 1 PAINT COLOR TO MATCH EXISTING BENJAMIN MOORE - CLASSIC COLORS BLANCHED ALMOND 1060
 - 2 CLEAN OOLITE
 - 3 NEW / SALVAGED OOLITE STONE VENEER TO MATCH EXIST.
 - 4 NEW STUCCO
 - 5 PAINT WHITE TO MATCH EXISTING ALL FASCIAS AND TRIMS

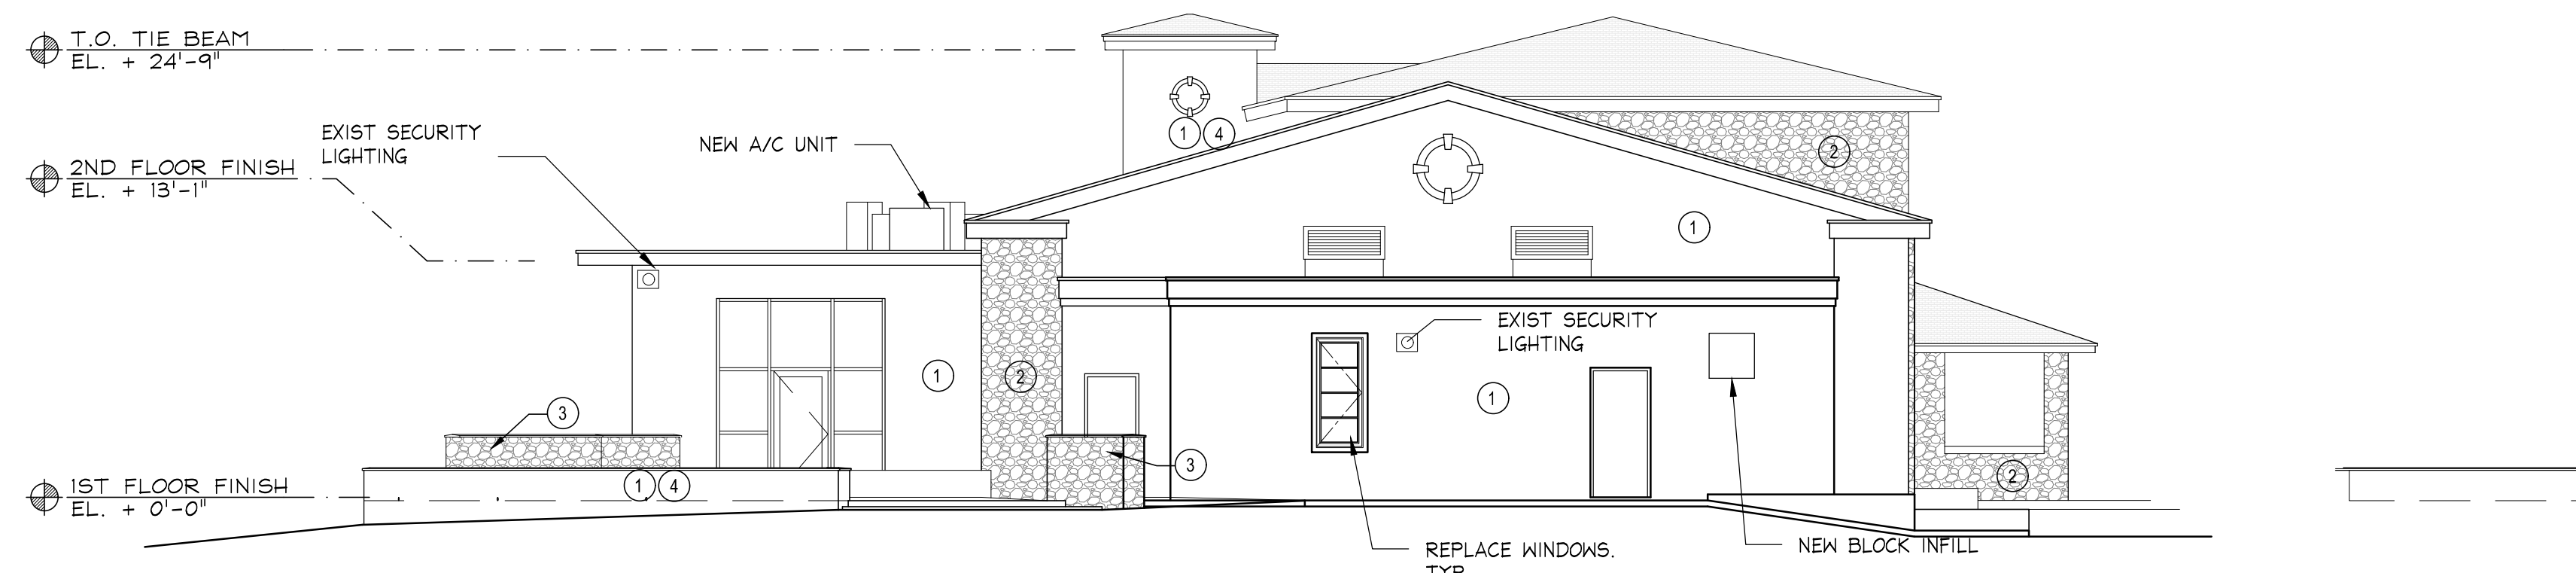

4 NORTH ELEVATION
SCALE: 1/8"=1'-0"

SPACE RESERVED FOR CITY OF MIAMI APPROVAL STAMP



PROJECT #: B-40510A

LEGION PARK COMMUNITY
BUILDING IMPROVEMENTS
PROJECT B-40510A
6447 NE 7TH AVE - MIAMI, FL 33138

EXTERIOR ELEVATIONS

SHEET TITLE:

MCHARRYASSOCIATES
ARCHITECTURE • PLANNING • INTERIORS
2780 SW DOUGLAS RD.—SUITE 302
MIAMI, FLORIDA 33133 (305)445-3765
WWW.MCHARRY.COM

NAME: LOURDES SOLERA
FL. REGISTRATION No. AR 14445

No.	REVISIONS - SUBMITTALS	DATE
100%	PERMIT SET	11/06/19
▲	PERMIT COMMENTS	2/07/2020

PAGE No. OF SHEET No. **A-08**