


2 SITE PLAN
SCALE: 1/32"=1'-0"
0 16' 32' 64' 128'

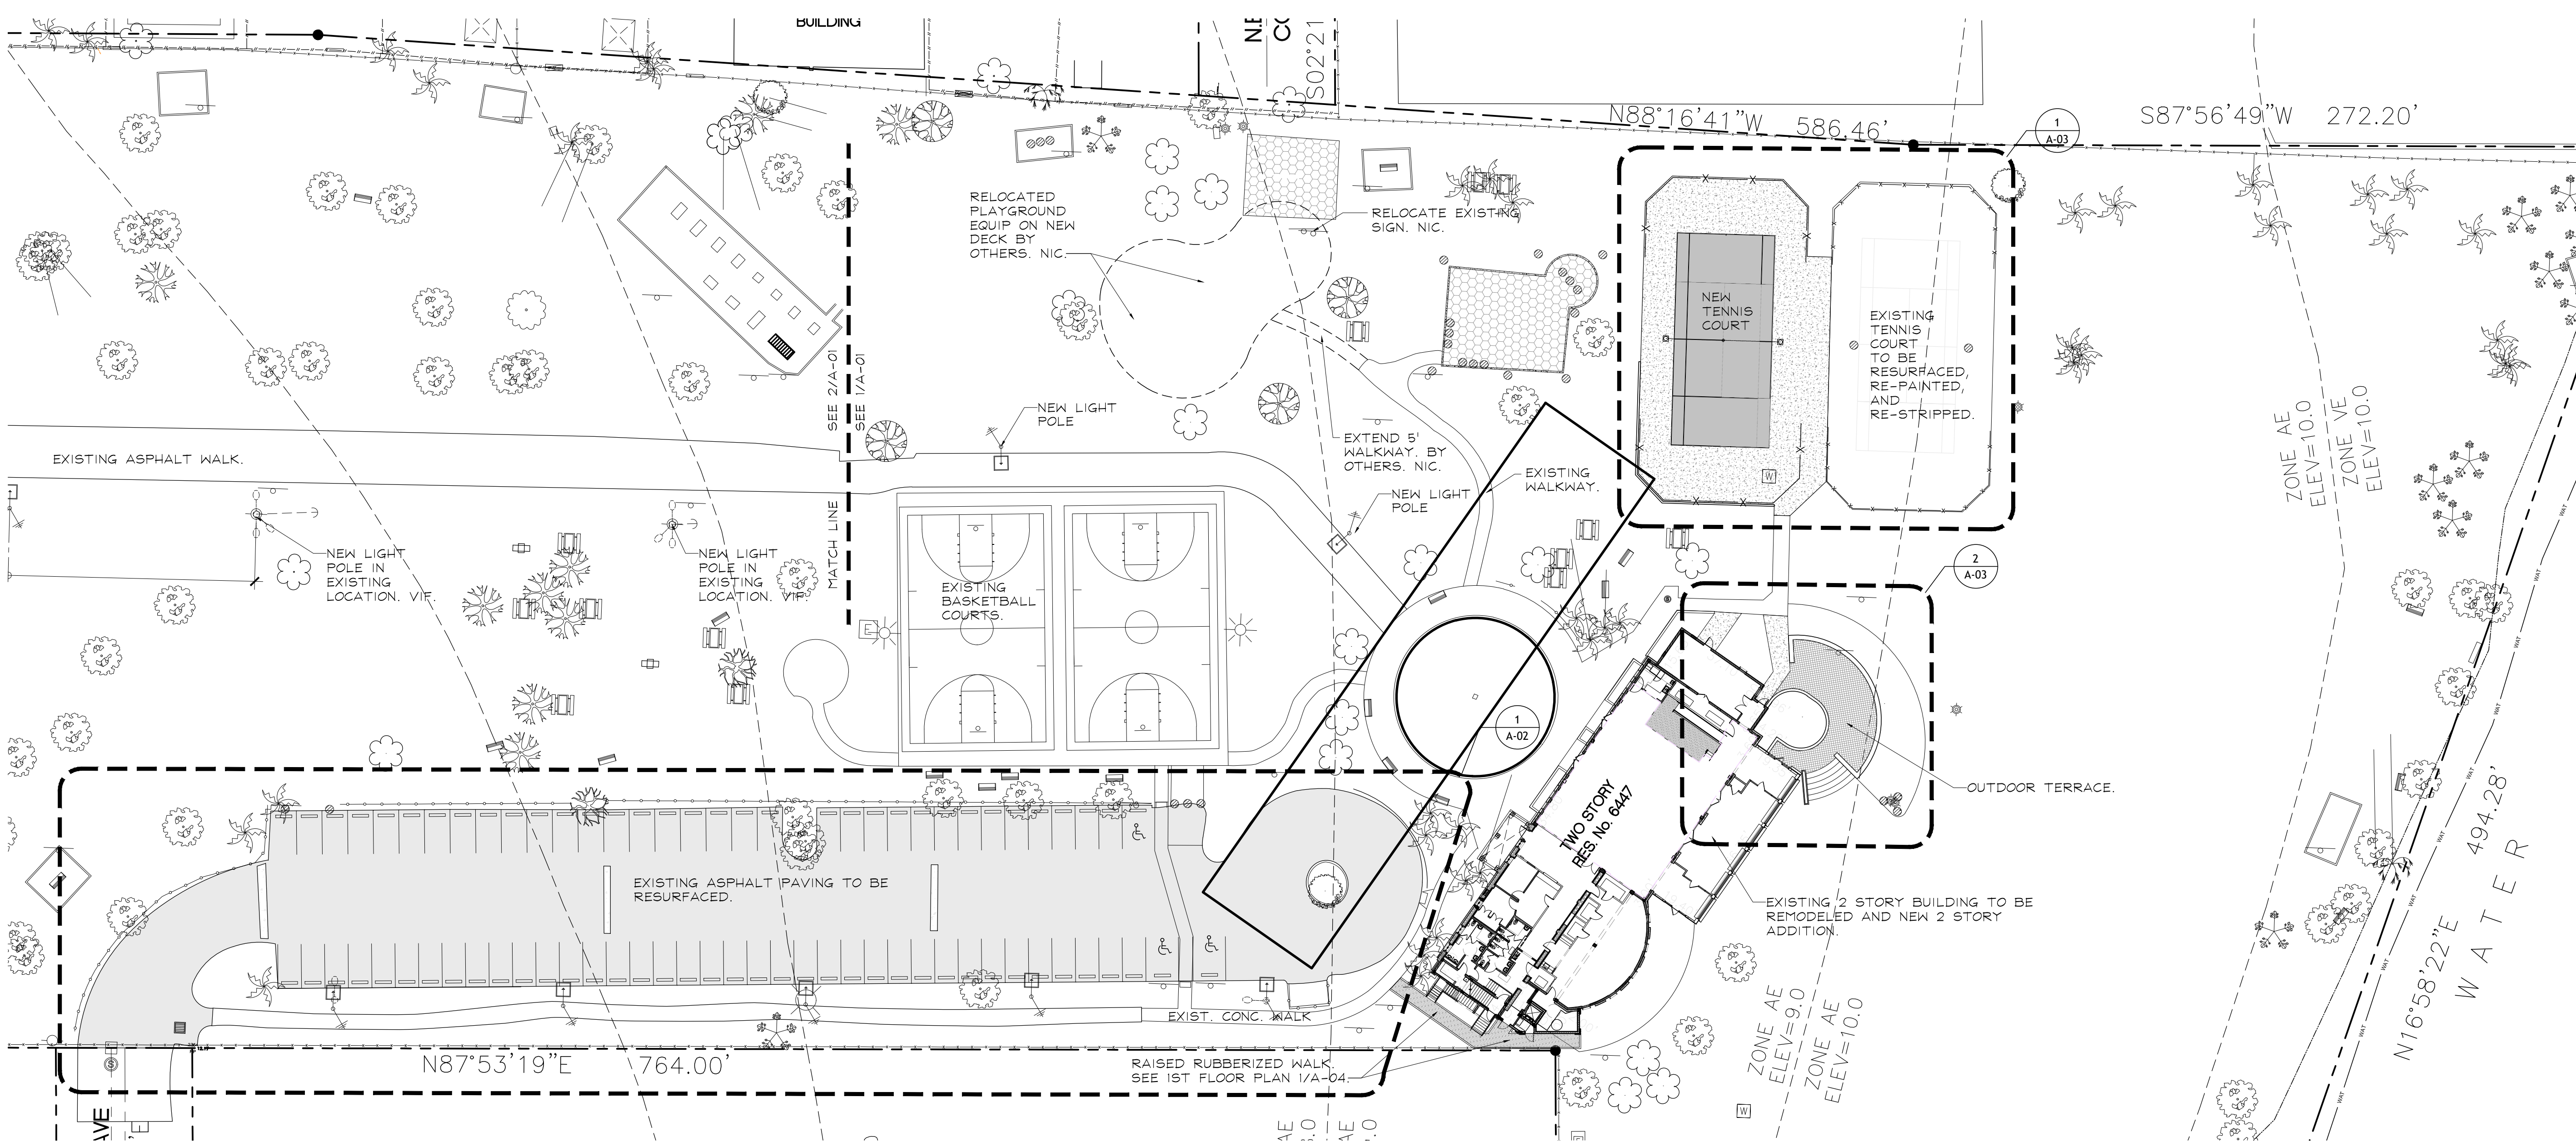

1 SITE PLAN
SCALE: 1/32"=1'-0"
0 16' 32' 64' 128'

SITE LIGHTING NOTES
1. REFER TO ELECTRICAL, STRUCTURAL, AND CIVIL DRAWINGS.

SPACE RESERVED FOR CITY OF MIAMI APPROVAL STAMP



CITY OF MIAMI
OFFICE OF CAPITAL IMPROVEMENTS
444 S.W. 2nd Avenue, 8th Floor
Miami, FL 33130

PROJECT #: B-40510A

**LEGION PARK COMMUNITY
BUILDING IMPROVEMENTS**
PROJECT B-40510A
6447 NE 7TH AVE - MIAMI, FL 33138

SHEET TITLE:
SITE PLAN

MCHARRYASSOCIATES
ARCHITECTURE • PLANNING • INTERIORS
AAC000986
2780 SW DOUGLAS RD.-SUITE 302
MIAMI, FLORIDA 33133 (305)445-3765
WWW.MCHARRY.COM

NAME: LOURDES SOLERA
FL REGISTRATION No. AR 14445

| No. | REVISIONS - SUBMITTALS | DATE |
|------|------------------------|----------|
| 100% | PERMIT SET | 11/06/19 |
| | | |
| | | |

PAGE No. OF SHEET No. **A-01**