




1 EAST ELEVATION
SCALE: 3/32" = 1'-0"

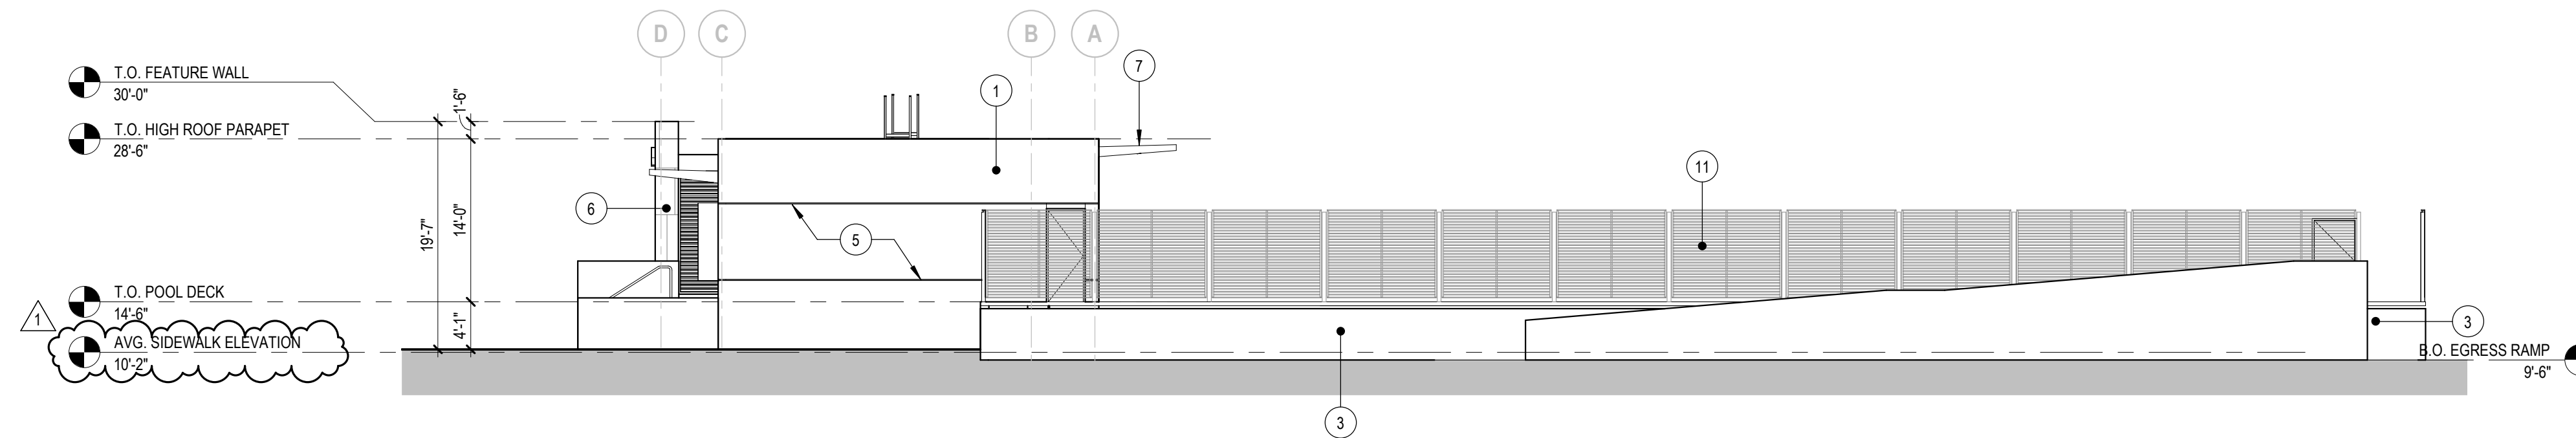

2 NORTH ELEVATION
SCALE: 3/32" = 1'-0"

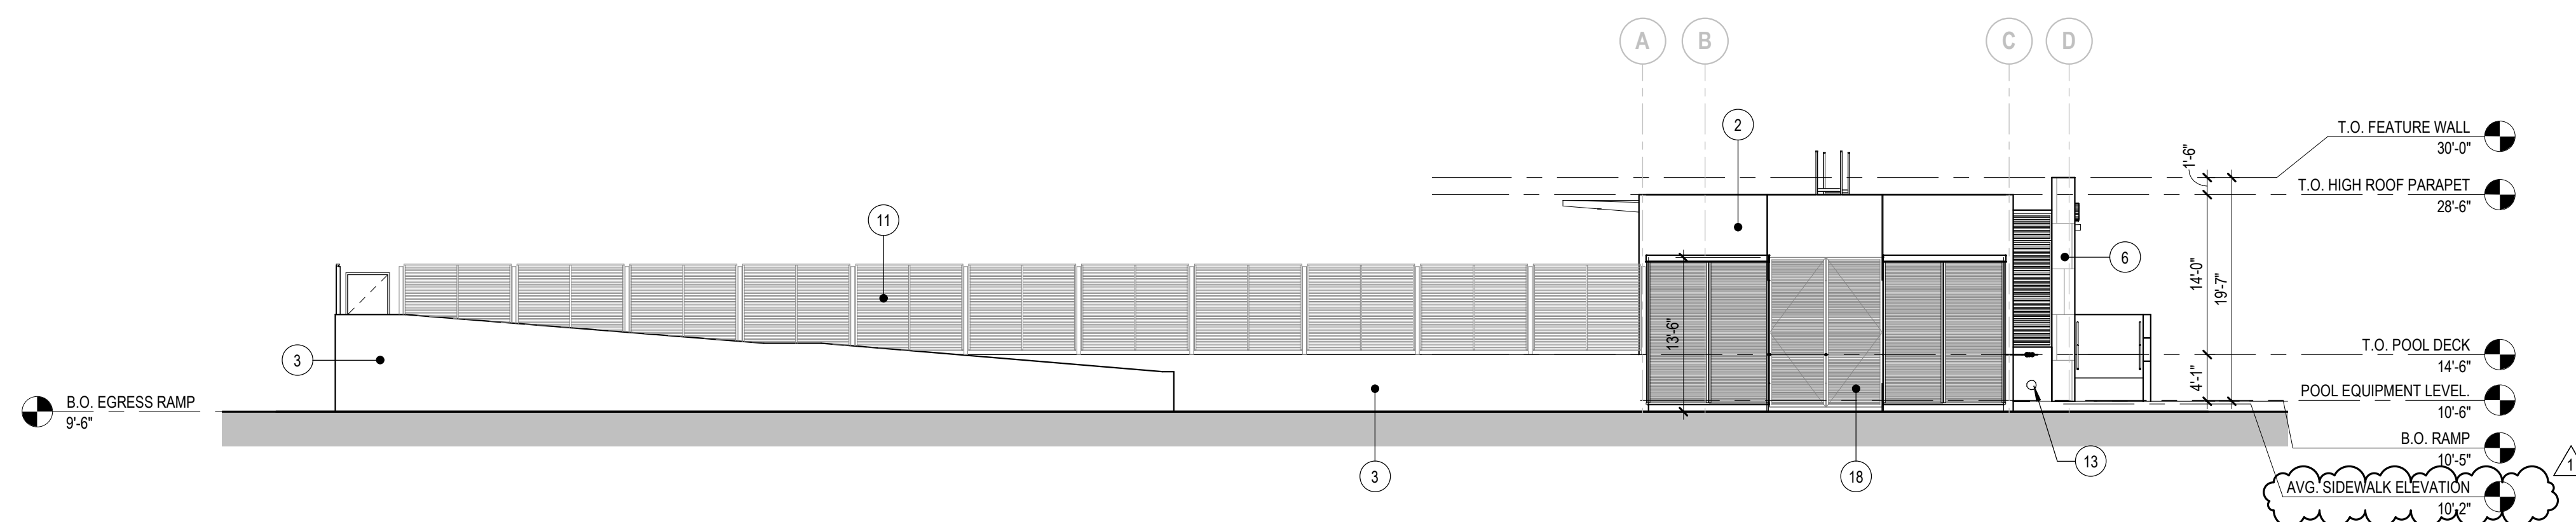

3 SOUTH ELEVATION
SCALE: 3/32" = 1'-0"

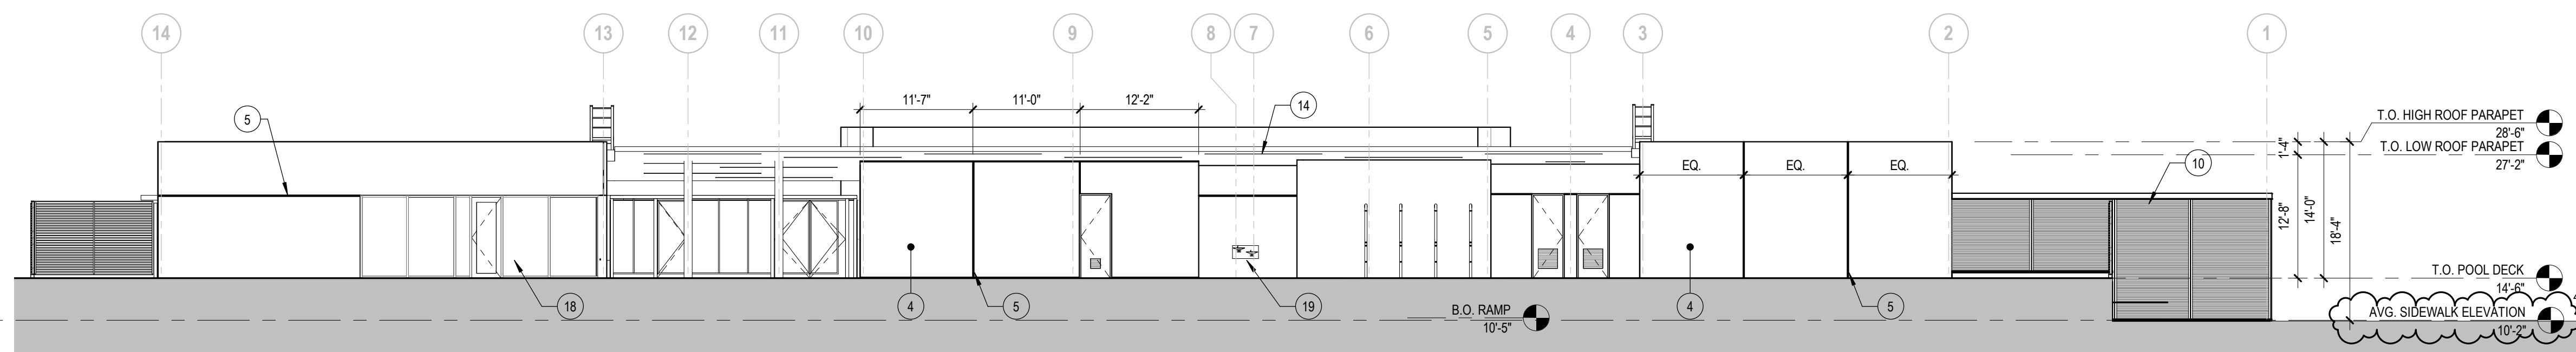

4 WEST ELEVATION
SCALE: 3/32" = 1'-0"

KEY NOTE ELEVATIONS	
1	PAINTED STUCCO COLOR P-1, LIGHT BLUE (SEE FINISH SCHEDULE)
2	PAINTED STUCCO COLOR P-2, LIGHT YELLOW (SEE FINISH SCHEDULE)
3	PAINTED STUCCO COLOR P-3, LIGHT GRAY (SEE FINISH SCHEDULE)
4	PAINTED STUCCO COLOR P-4, WHITE (SEE FINISH SCHEDULE)
5	1" STUCCO REVEAL
6	CAST STONE VENEER, 12" X 24" UNITS 1/3 STAGGERED PATTERN, B.O.D.: THIN CLAD BY ARRISCRAFT.
7	CORRUGATED CLAD METAL GATE
8	IMPACT RESISTANT ALUMINUM AND GLASS WINDOW.
9	PAINTED ROUND STEEL COLUMNS.
10	CORRUGATED METAL PANEL, B.O.D.: CONCEPT SERIES & CASCADE WALL PANELS BY CENTRIA, INC.
11	PERIMETER FENCE - STEEL TUBE PAINTED P-5 DARK GRAY
12	ENTRY GATE - STEEL TUBE PAINTED P-5 DARK GRAY
13	EMERGENCY OVERFLOW ROOF DRAIN DISCHARGE
14	SEMI RECESSED LIGHT FIXTURE
15	ACCESS LADDER
16	BACKLET METAL LETTERS
17	CORRUGATED CLAD METAL GATE
18	IMPACT RESISTANT ALUMINUM AND GLASS STOREFRONT
19	DRINKING FOUNTAIN

SPACE RESERVED FOR CITY OF MIAMI APPROVAL STAMP



SHENANDOAH PARK AND NEW SWIMMING POOL FACILITY
B-40563
2111 SW 19th Ave
Miami, Florida, 33145


SHEET TITLE:

ELEVATIONS

100% CONSTRUCTION DOCUMENTS APR 3, 2020

LEO A DAILY

800 NW 62nd Ave, Suite 100
Miami, FL 33126
Tel 305.461.9480 Fax 305.461.3686
DPR.#AAC000734

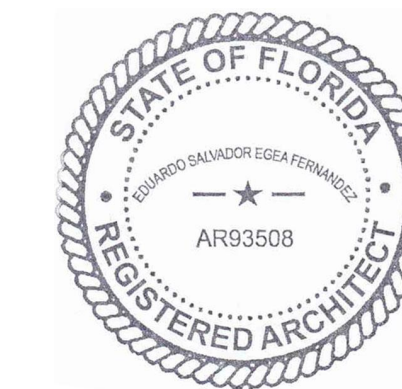

DATE:
NAME:
FI. REGISTRATION No. _____

No.	REVISIONS - SUBMITTALS	DATE
1	BLDG. COMMENTS	6/15/20

PAGE No. **2** OF **XXX** SHEET No. **A-201**