

VIRTUAL PUBLIC MEETING


NE 2 Avenue / NE 36 Street - Intersection Modification Project

Miami-Dade County Project No: 20180024


**November 30, 2020
6:00 PM**



PROJECT LOCATION MAP

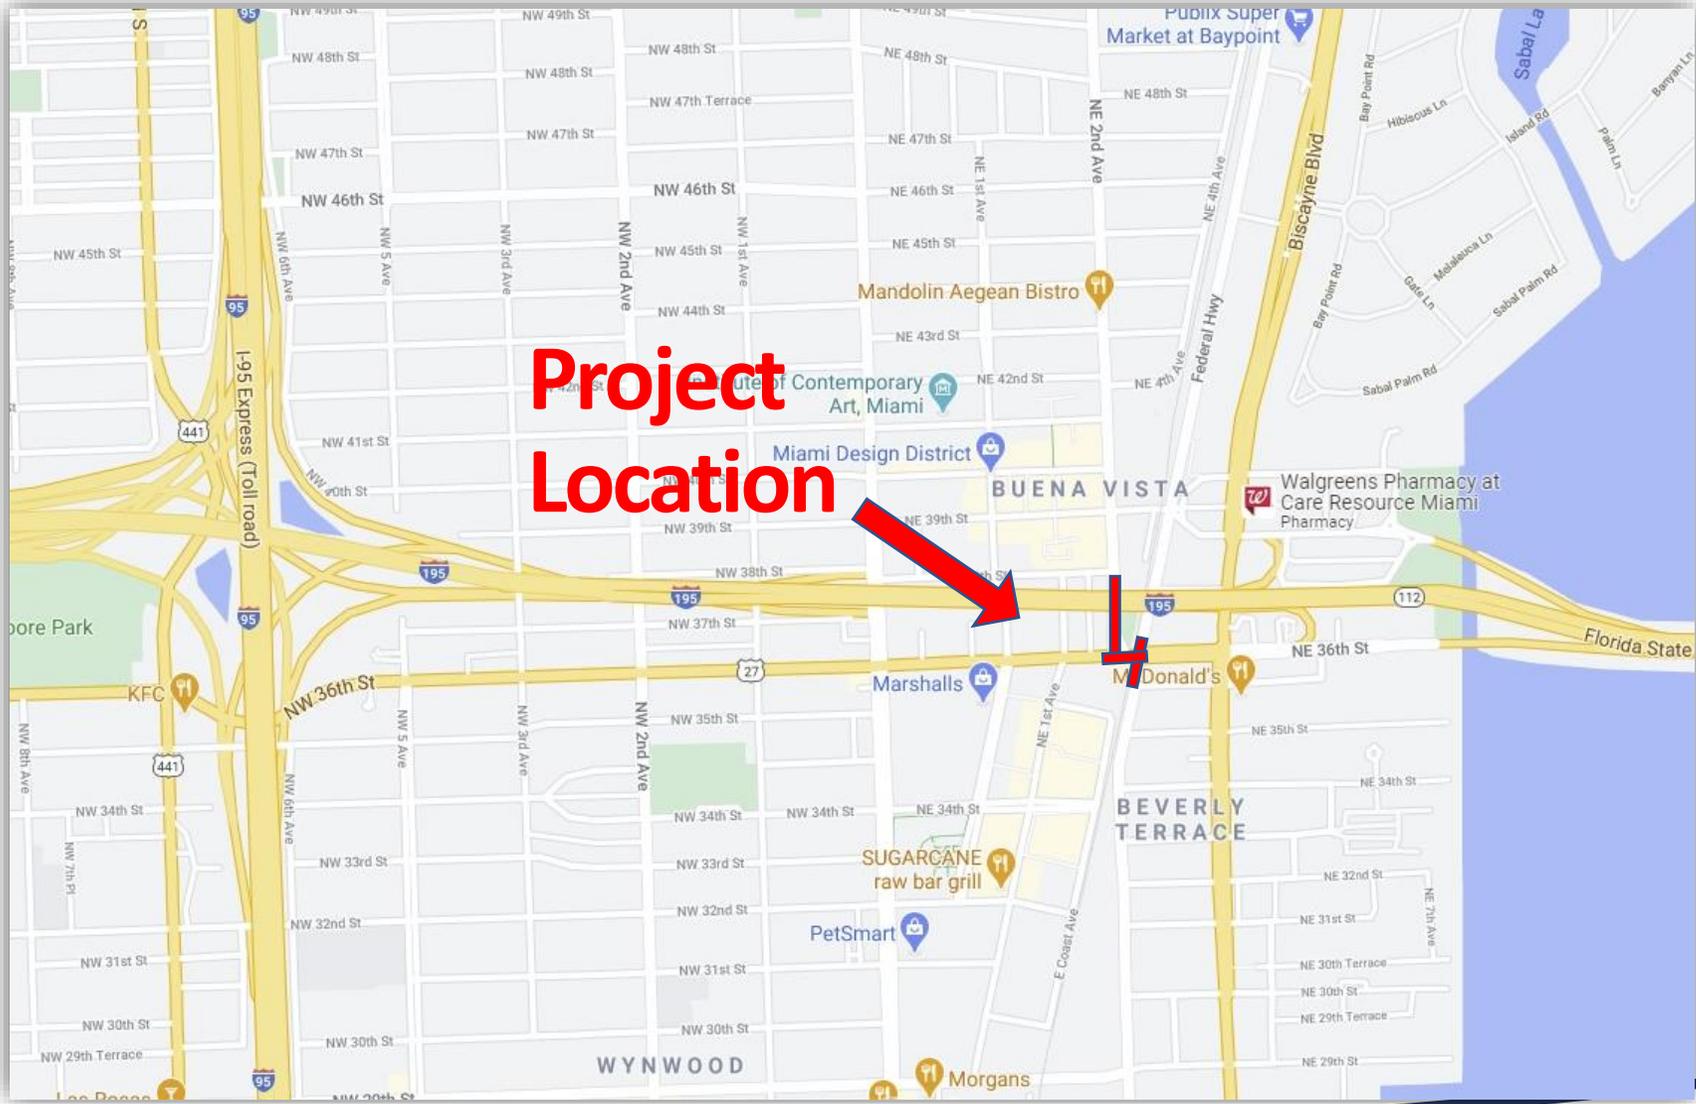

PROJECT LIMITS

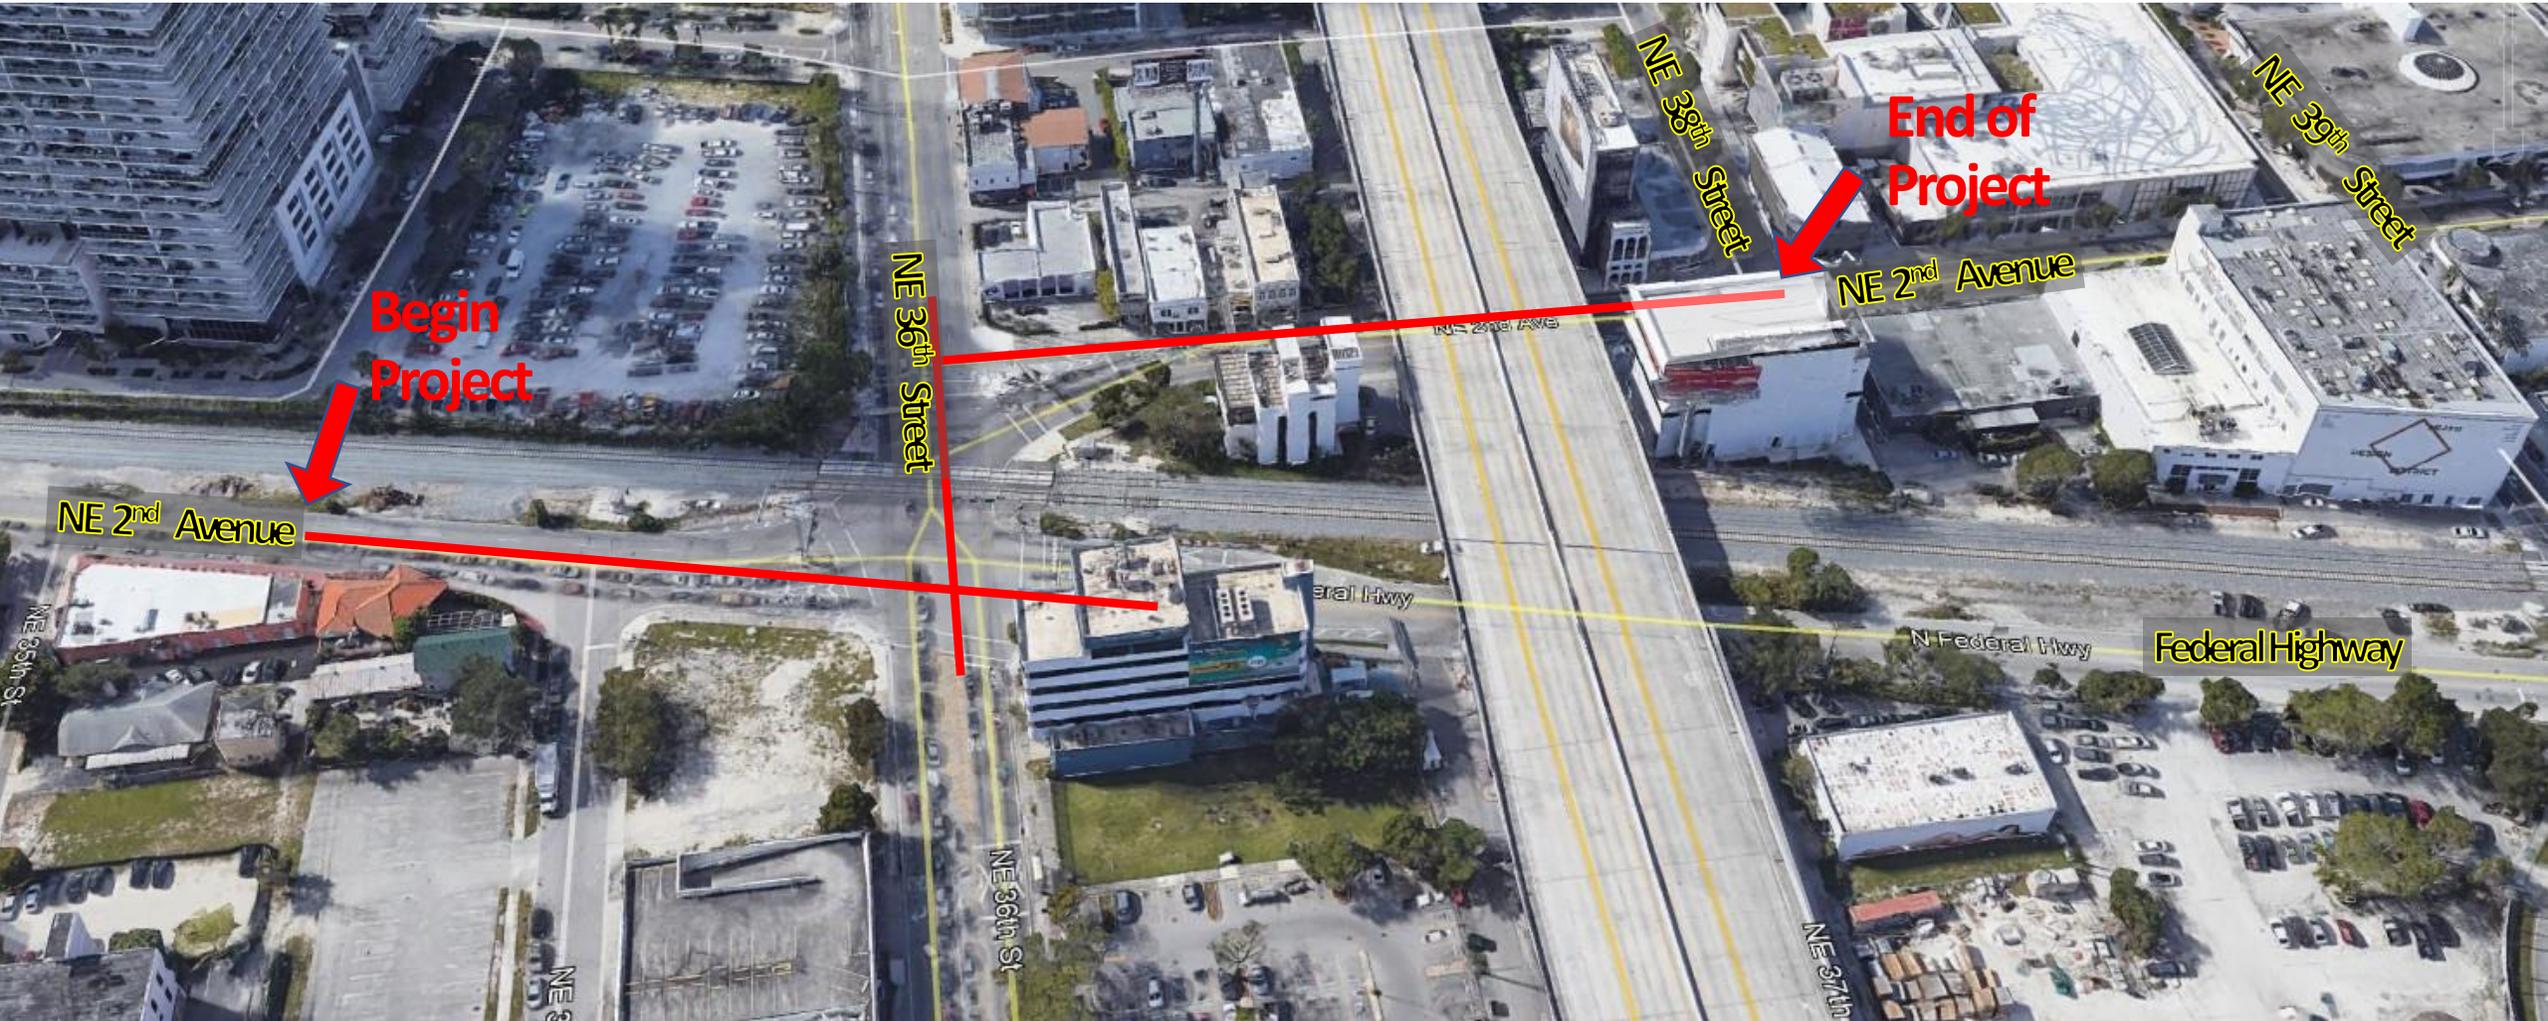


EXISTING TYPICAL SECTION

NE 2ND AVENUE (NORTH LEG)




PROPOSED TYPICAL SECTION

NE 2ND AVENUE (NORTH LEG)

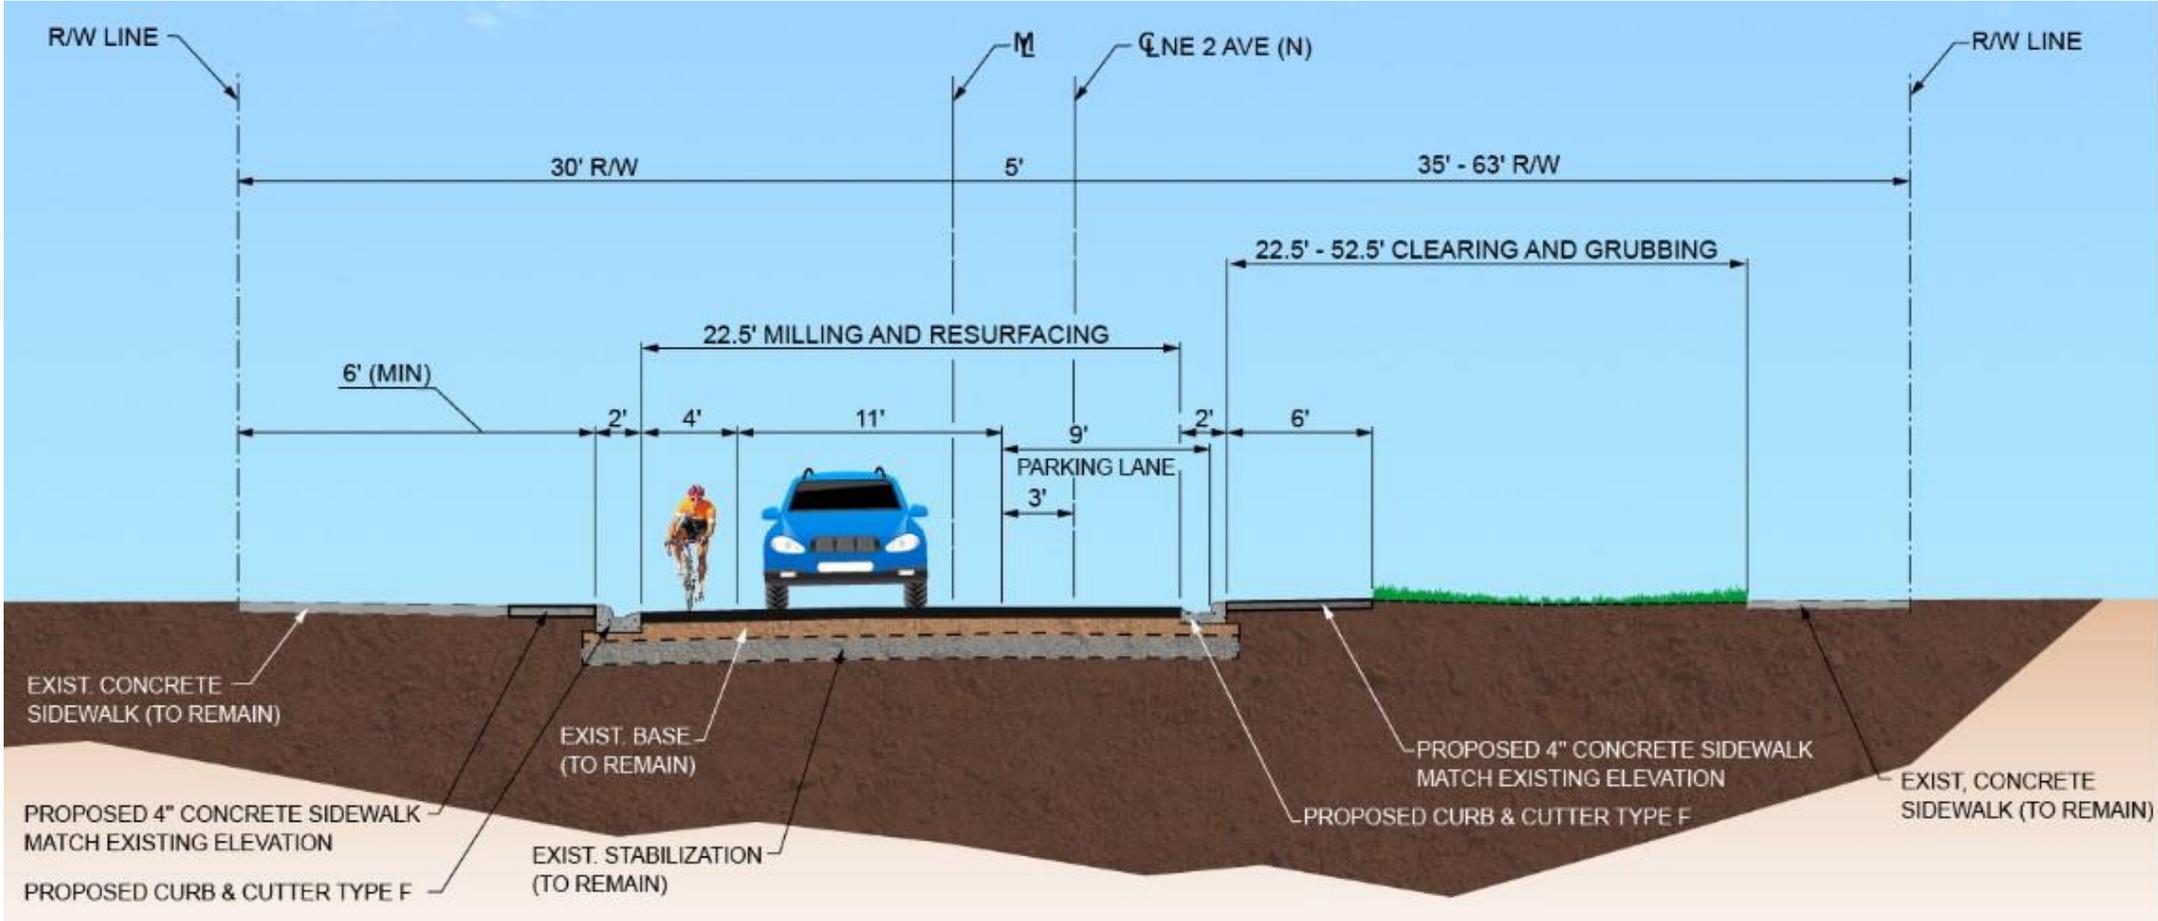

PROPOSED TYPICAL SECTION

NE 2ND AVENUE (SOUTH LEG)

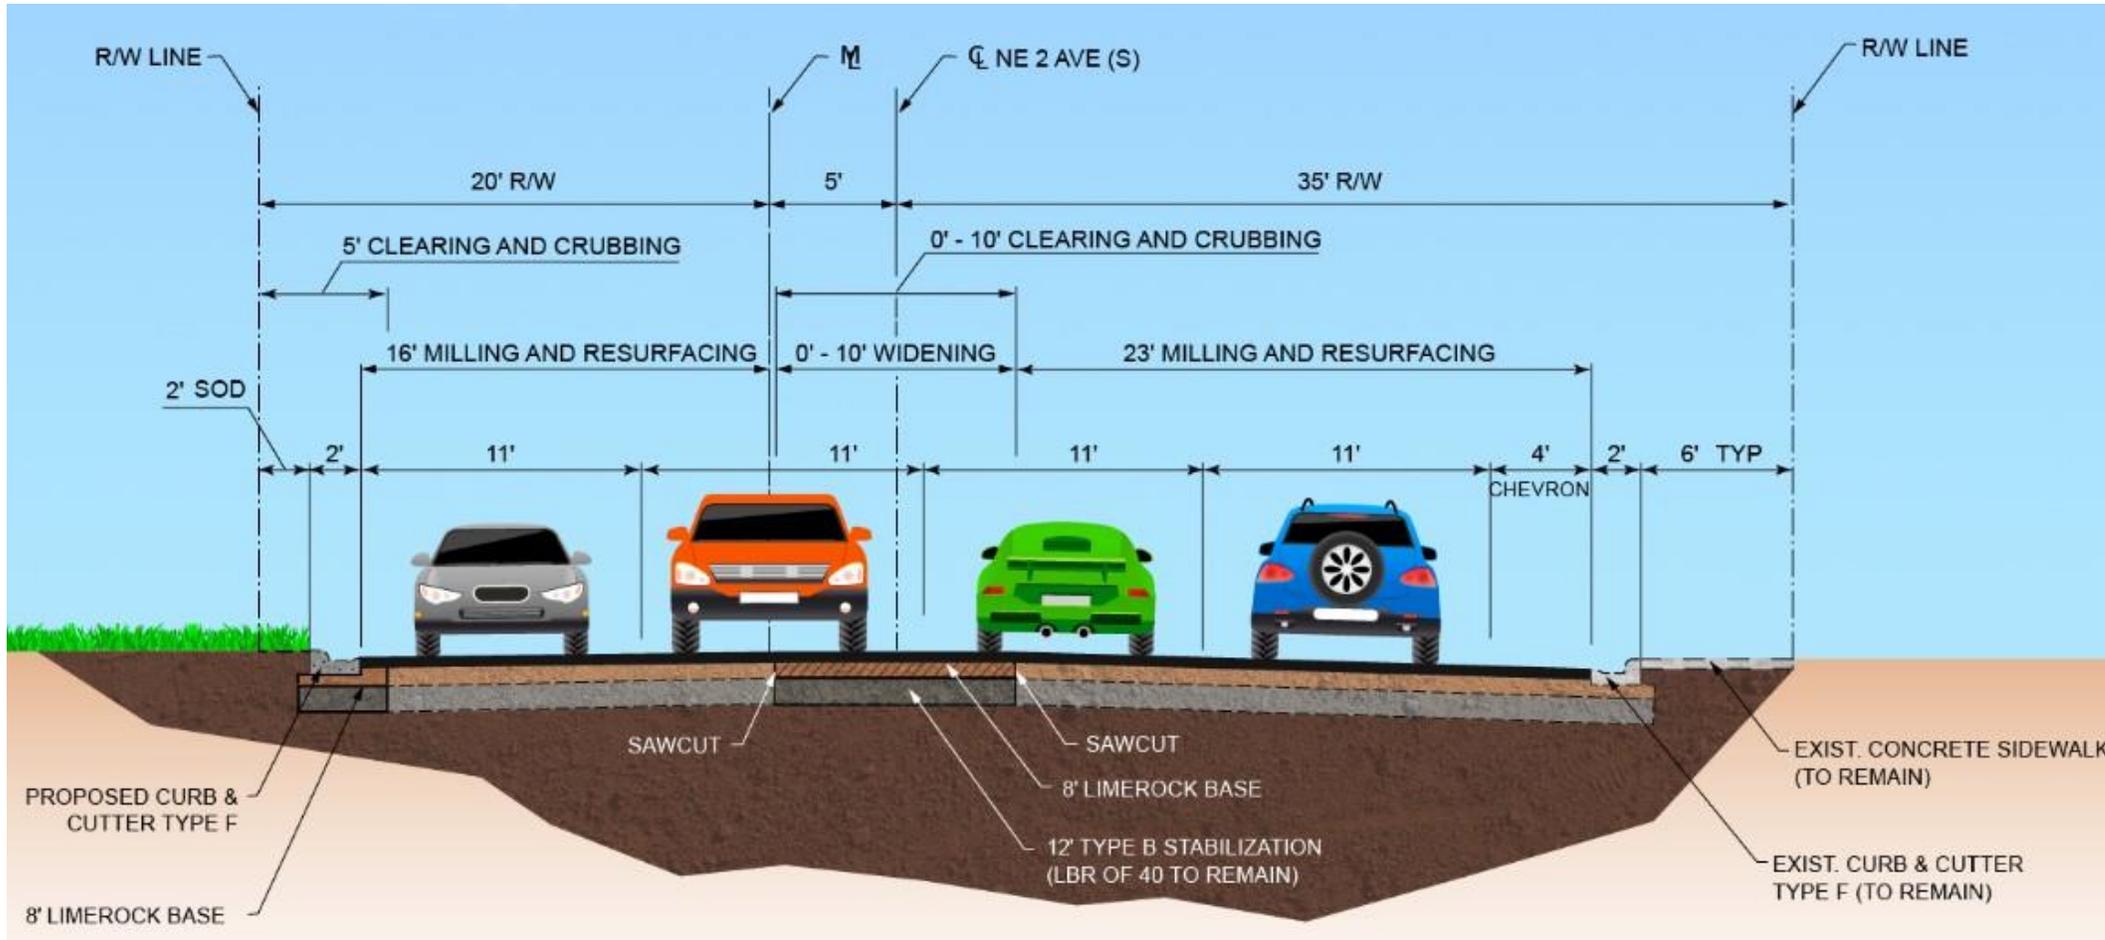

PROPOSED IMPROVEMENTS



Milling and resurfacing of NE 2nd Ave

Elimination of northbound leg of NE 2 Avenue

FEDERAL HIGHWAY

Milling and resurfacing of complete intersection

NE 2ND AVENUE

NE 36th STREET

