
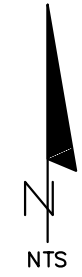
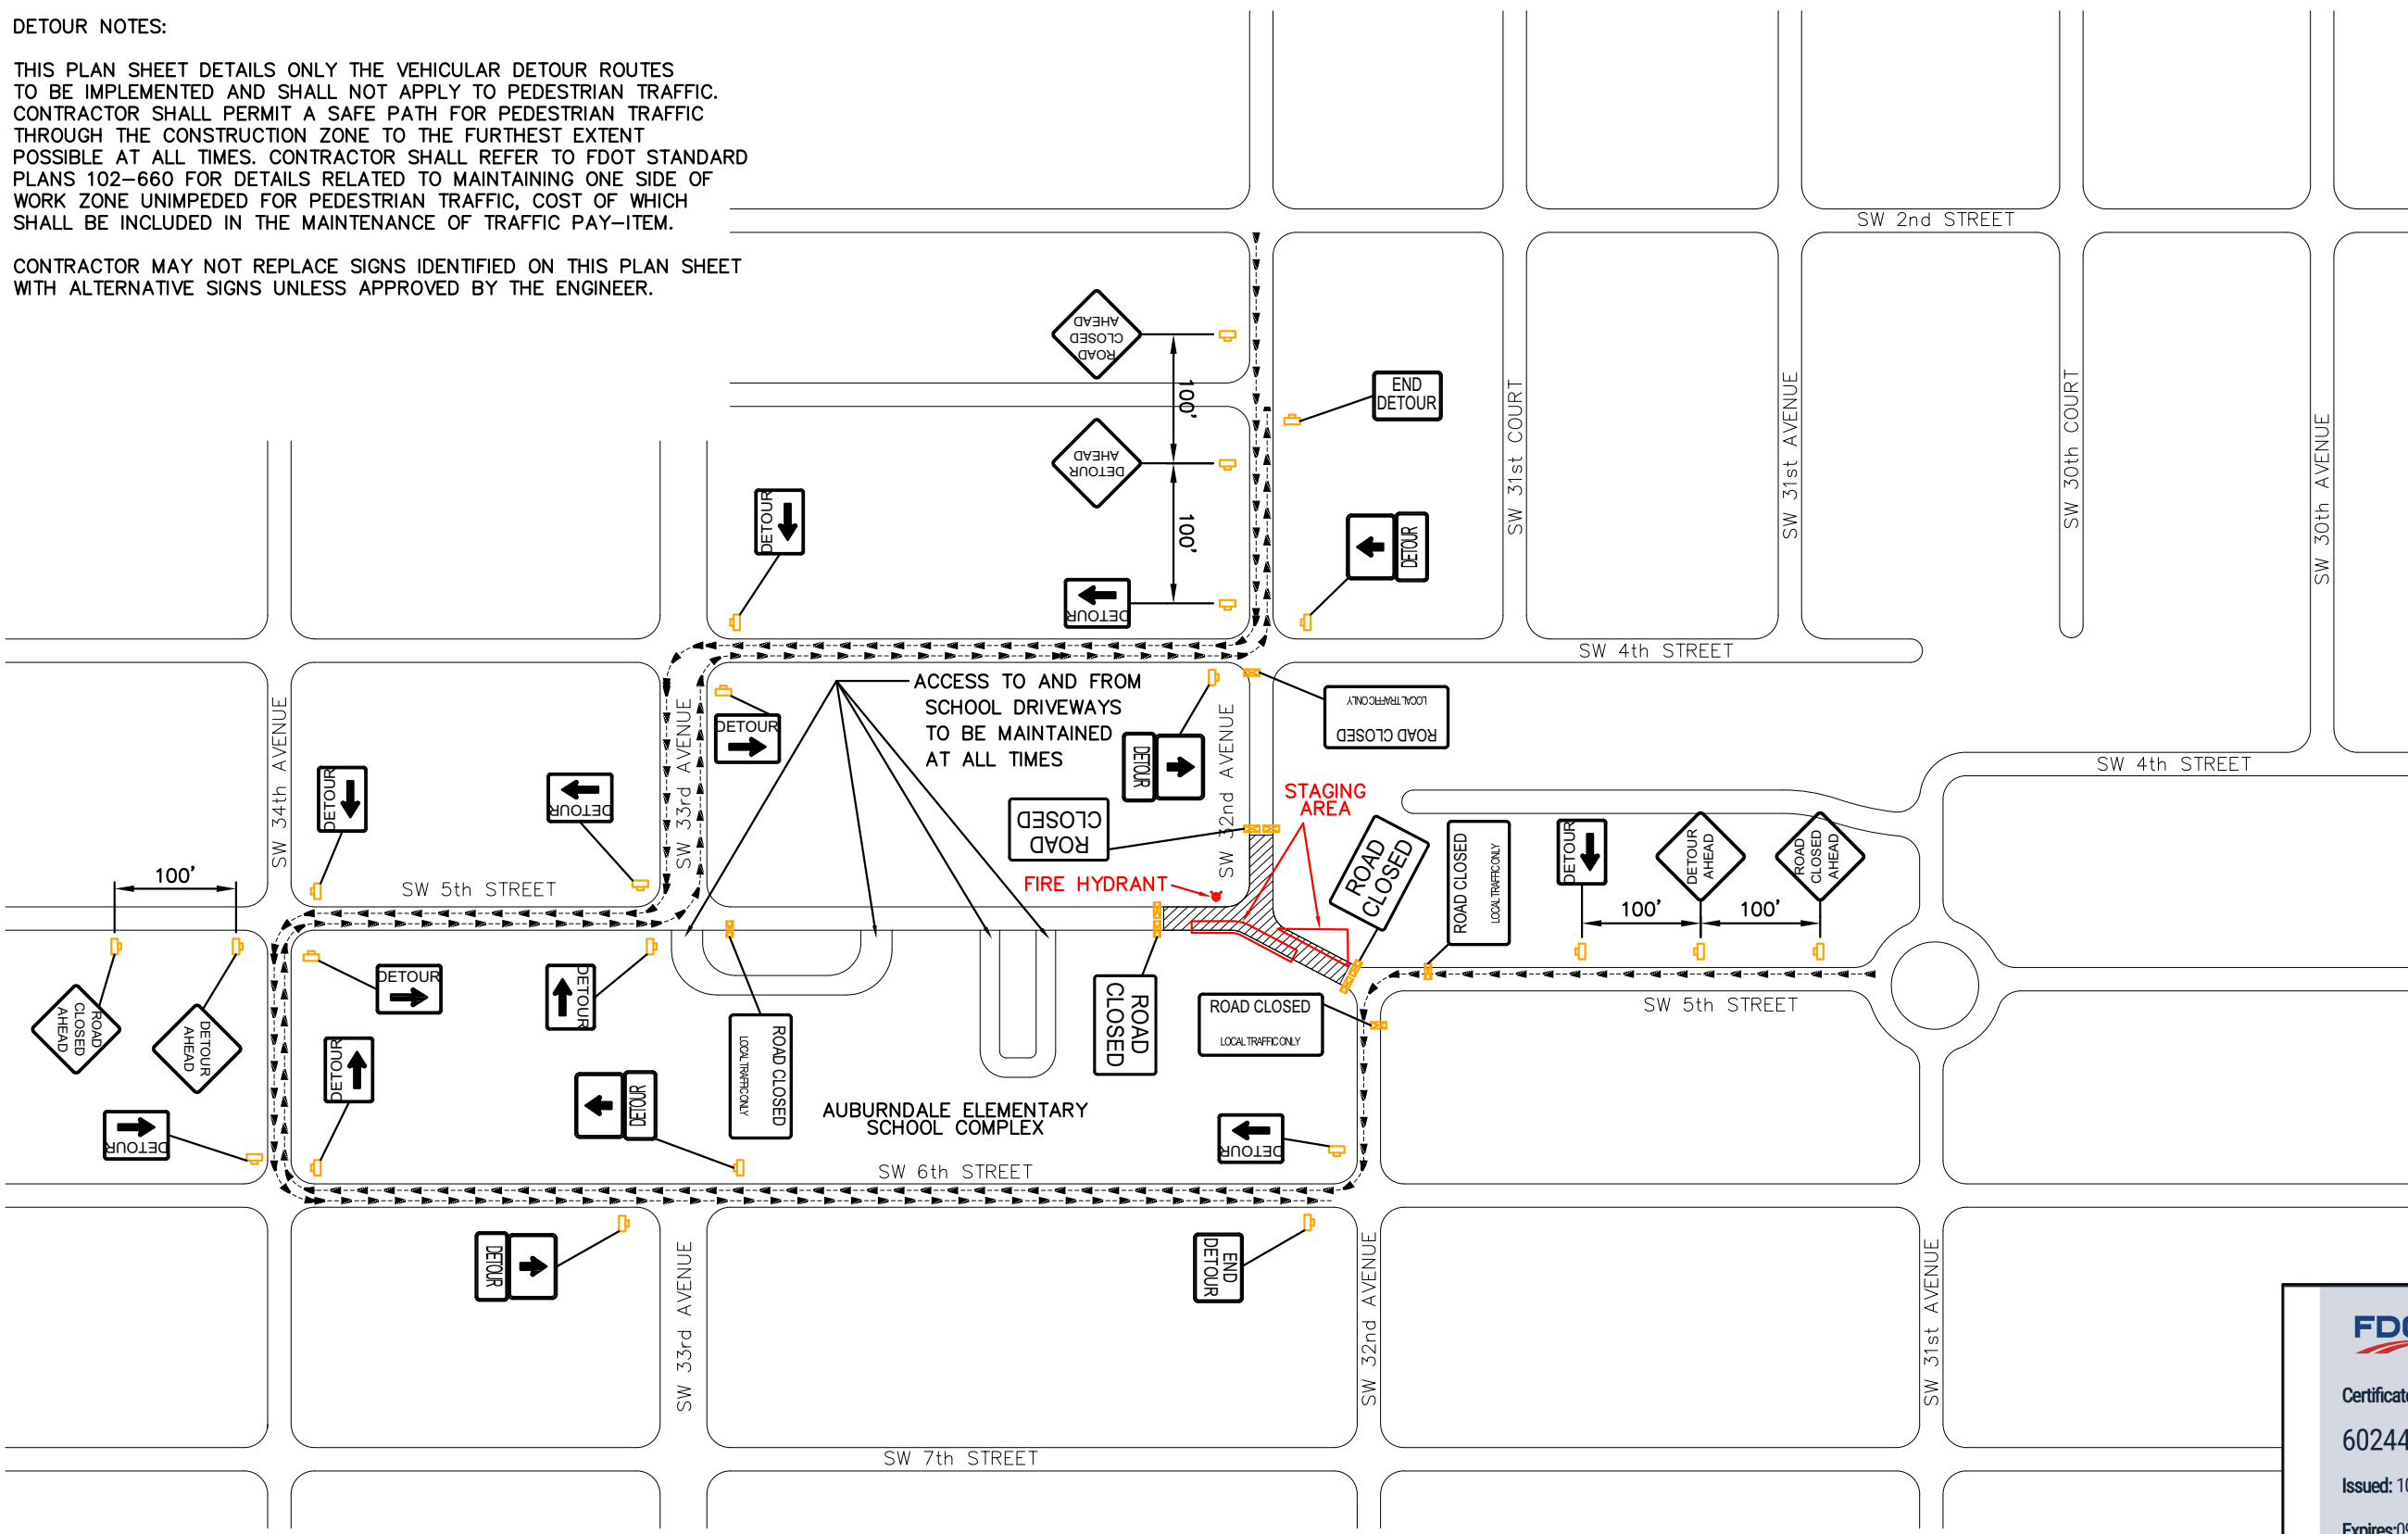


DETOUR NOTES:

THIS PLAN SHEET DETAILS ONLY THE VEHICULAR DETOUR ROUTES TO BE IMPLEMENTED AND SHALL NOT APPLY TO PEDESTRIAN TRAFFIC. CONTRACTOR SHALL PERMIT A SAFE PATH FOR PEDESTRIAN TRAFFIC THROUGH THE CONSTRUCTION ZONE TO THE FURTHEST EXTENT POSSIBLE AT ALL TIMES. CONTRACTOR SHALL REFER TO FDOT STANDARD PLANS 102-660 FOR DETAILS RELATED TO MAINTAINING ONE SIDE OF WORK ZONE UNIMPEDED FOR PEDESTRIAN TRAFFIC, COST OF WHICH SHALL BE INCLUDED IN THE MAINTENANCE OF TRAFFIC PAY-ITEM.

CONTRACTOR MAY NOT REPLACE SIGNS IDENTIFIED ON THIS PLAN SHEET WITH ALTERNATIVE SIGNS UNLESS APPROVED BY THE ENGINEER.

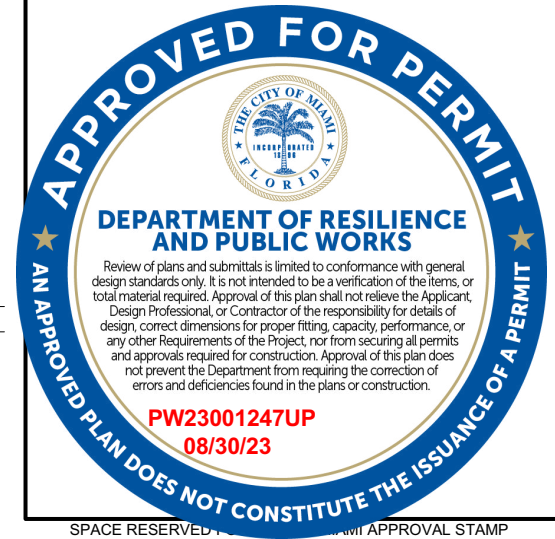

- LEGEND:**
- CONSTRUCTION ZONE
 - TYPE III BARRICADE
 - TEMPORARY SIGN
 - DETOUR ROUTE



	OMAR MEDINA Certificate: 602445 Issued: 10/13/2022 Expires: 09/16/2026 Instructor: K. B.	Has Completed a FDOT Approved Temporary Traffic Control: Advanced Course. Training Provider: Safety 1st Priority 750 NE 199th St. #H201 Miami, FL 33179 Ph: 786-439-7314 Verify this Certificate at www.motadmin.com .
	Verify this Certificate at www.motadmin.com .	

MIAMI OCI
 BUILDING MIAMI FOREVER
 444 S.W. 2ND AVENUE, 8TH FLOOR - MIAMI, FLORIDA 33130
 (305) 416-1280 - FAX (305) 416-1253

REVISIONS		DATE	BY	DESCRIPTIONS
SHAN PATEL, P.E. P.E. LICENSE NUMBER 83723 EAC CONSULTING, INC. 5959 BLUE LAGOON DRIVE, SUITE 410 MIAMI, FL 33126 CERTIFICATE OF AUTHORIZATION 7011				

CITY OF MIAMI OFFICE OF CAPITAL IMPROVEMENTS	
PROJECT NAME	PROJECT NO.
TRAFFIC CALMING DEVICE AT SW 32ND AVE AND SW 5TH ST	B-50505

TEMPORARY TRAFFIC CONTROL PLAN PHASE I

SHEET NO. 1

THE OFFICIAL RECORD OF THIS SHEET IS THE ELECTRONIC FILE DIGITALLY SIGNED AND SEALED UNDER RULE 61G15-23.004, F.A.C.