





CITY OF MIAMI
 DEPARTMENT OF RESILIENCE AND PUBLIC WORKS
EAST FLAGAMI FLOOD IMPROVEMENTS

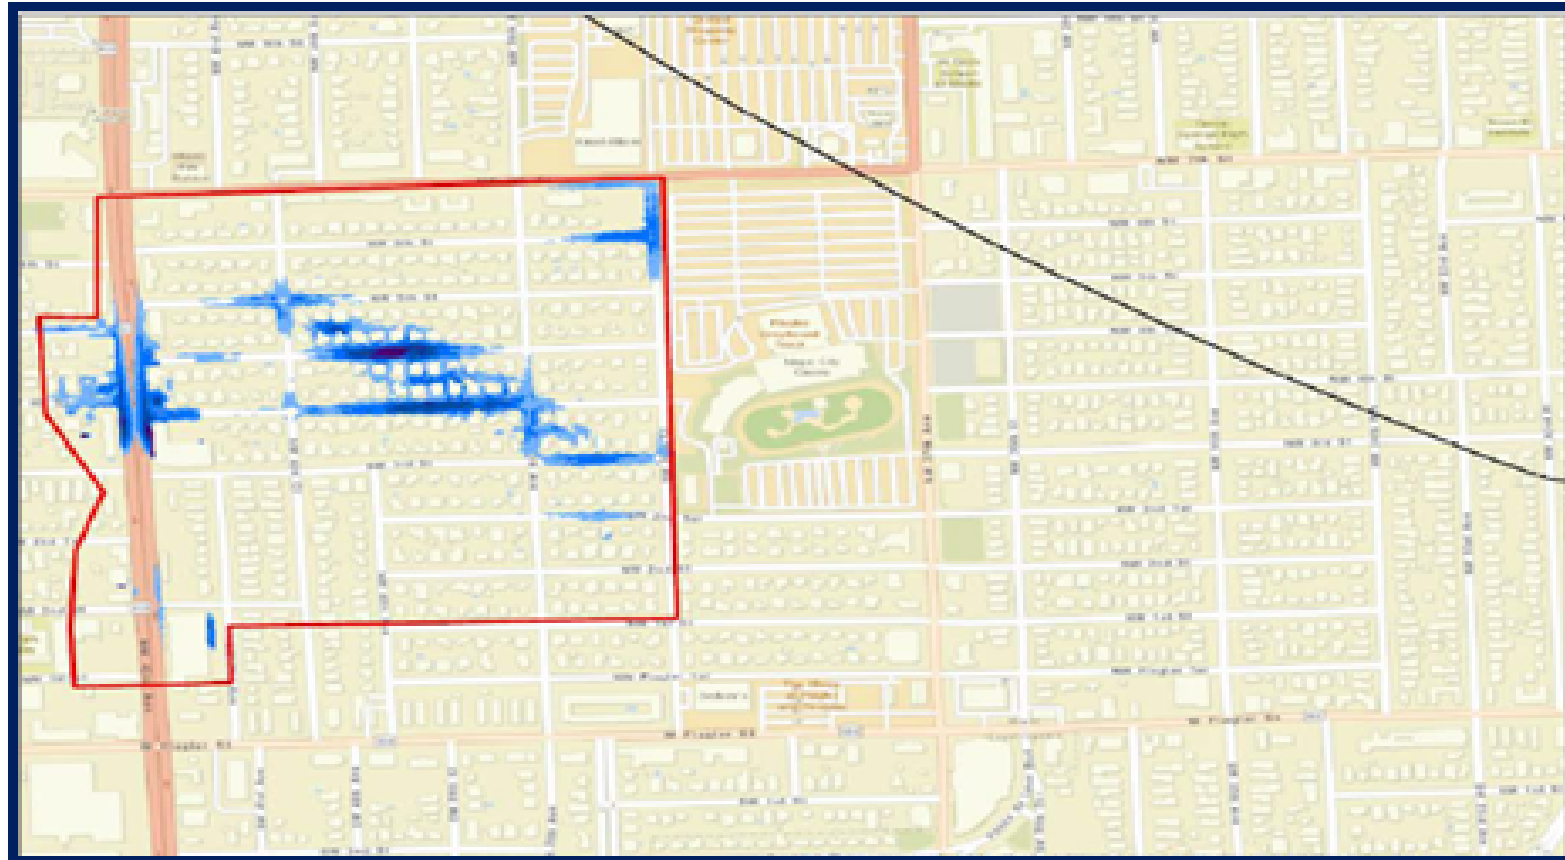

EXISTING CONDITIONS



PROPOSED CONDITIONS

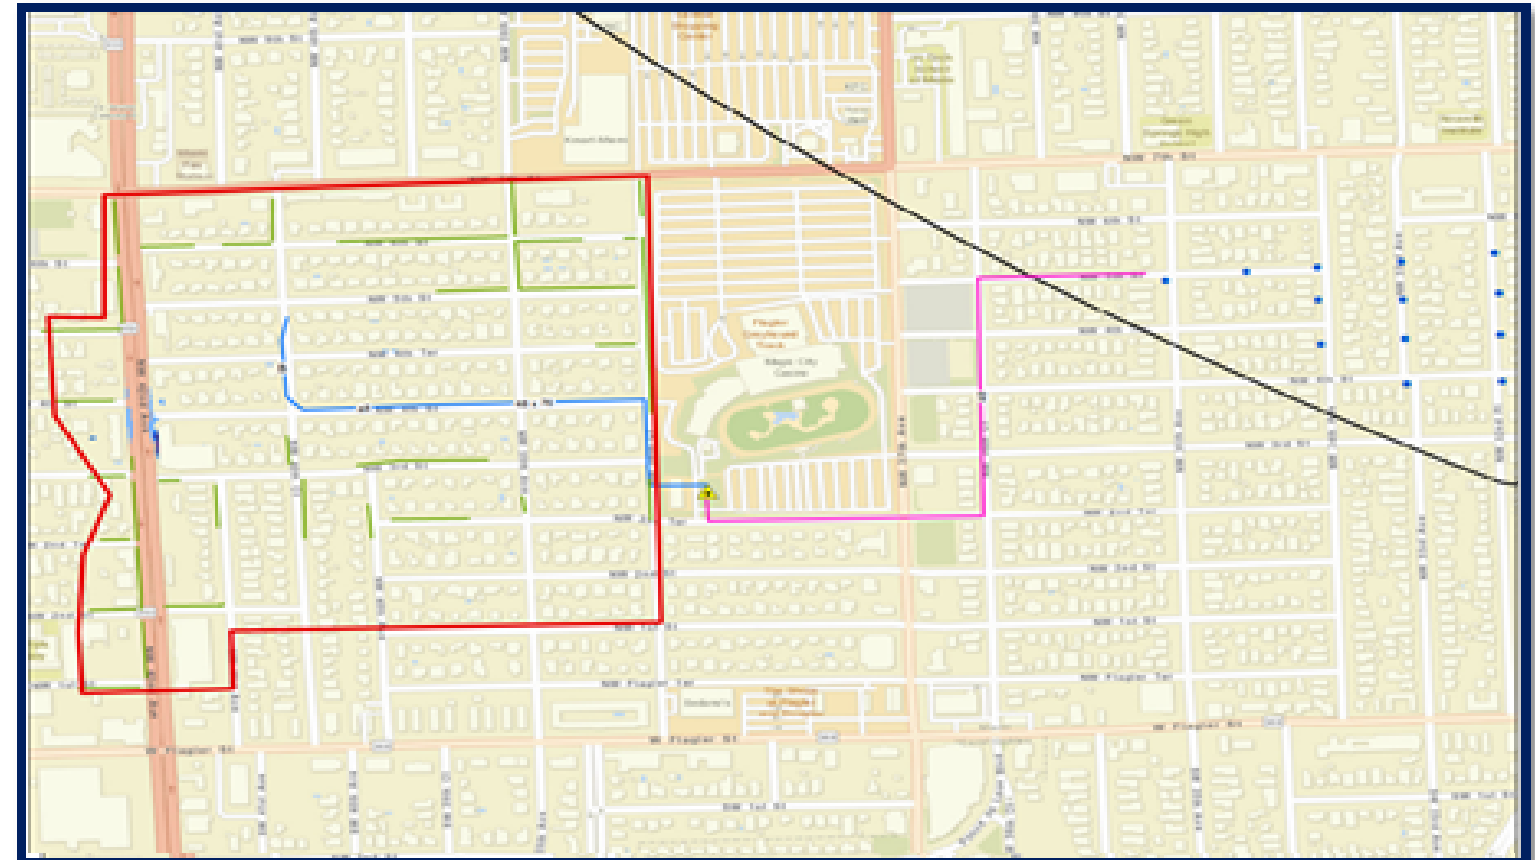

THE PROJECT BOUNDARIES: THE PROJECT LIMITS ARE BOUNDED BY NW 7TH STREET TO THE NORTH, NW 1ST STREET TO THE SOUTH, NW 42ND AVENUE TO THE WEST, AND NW 32ND PLACE TO THE EAST.

PROJECT FUNDING:

\$32,438,496

FUNDING SOURCES:

- 1) MIAMI FOREVER BOND
- 2) RESILIENT FLORIDA GRANT PROGRAM / FDEP
- 3) STATE APPROPRIATION

SCHEDULE:

- 1) PRE-DESIGN AND PRELIMINARY DESIGN COMPLETED BY JANUARY 2024
- 2) PROCUREMENT PROCESS: JANUARY 2024 - AUGUST 2024
- 3) DESIGN AND CONSTRUCTION: AUGUST 2024 - AUGUST 2026



THIS PROJECT INCLUDES:

FLOODING AND RIGHT-OF-WAY IMPROVEMENTS INCLUDING ROAD RECONSTRUCTION, SIDEWALKS AND ADA COMPLIANT RAMPS, CURB AND/OR GUTTER STRUCTURES, PAVEMENT MARKING AND STRIPING, ROADWAY SIGNAGE, AND DRAINAGE IMPROVEMENTS CONSISTING OF:

- 1) EXFILTRATION TRENCH SYSTEMS WEST OF NW 38TH CT
- 2) STORMWATER CONVEYANCE TO NEW STORMWATER PUMP STATION
- 3) STORMWATER PUMP STATION LOCATION: 425 NW 37TH AVE
- 4) FORCE MAIN FROM NEW STORMWATER PUMP STATION TO A SERIES OF INLINE INJECTION WELLS
- 5) INLINE INJECTION WELLS EAST OF NW 38TH CT