



WATER MAIN CONNECTION

CONNECT THE EXISTING WATER MAINS ON DAY AVENUE AND PERCIVAL AVENUE WITH AN 8-INCH UNDERGROUND LINE

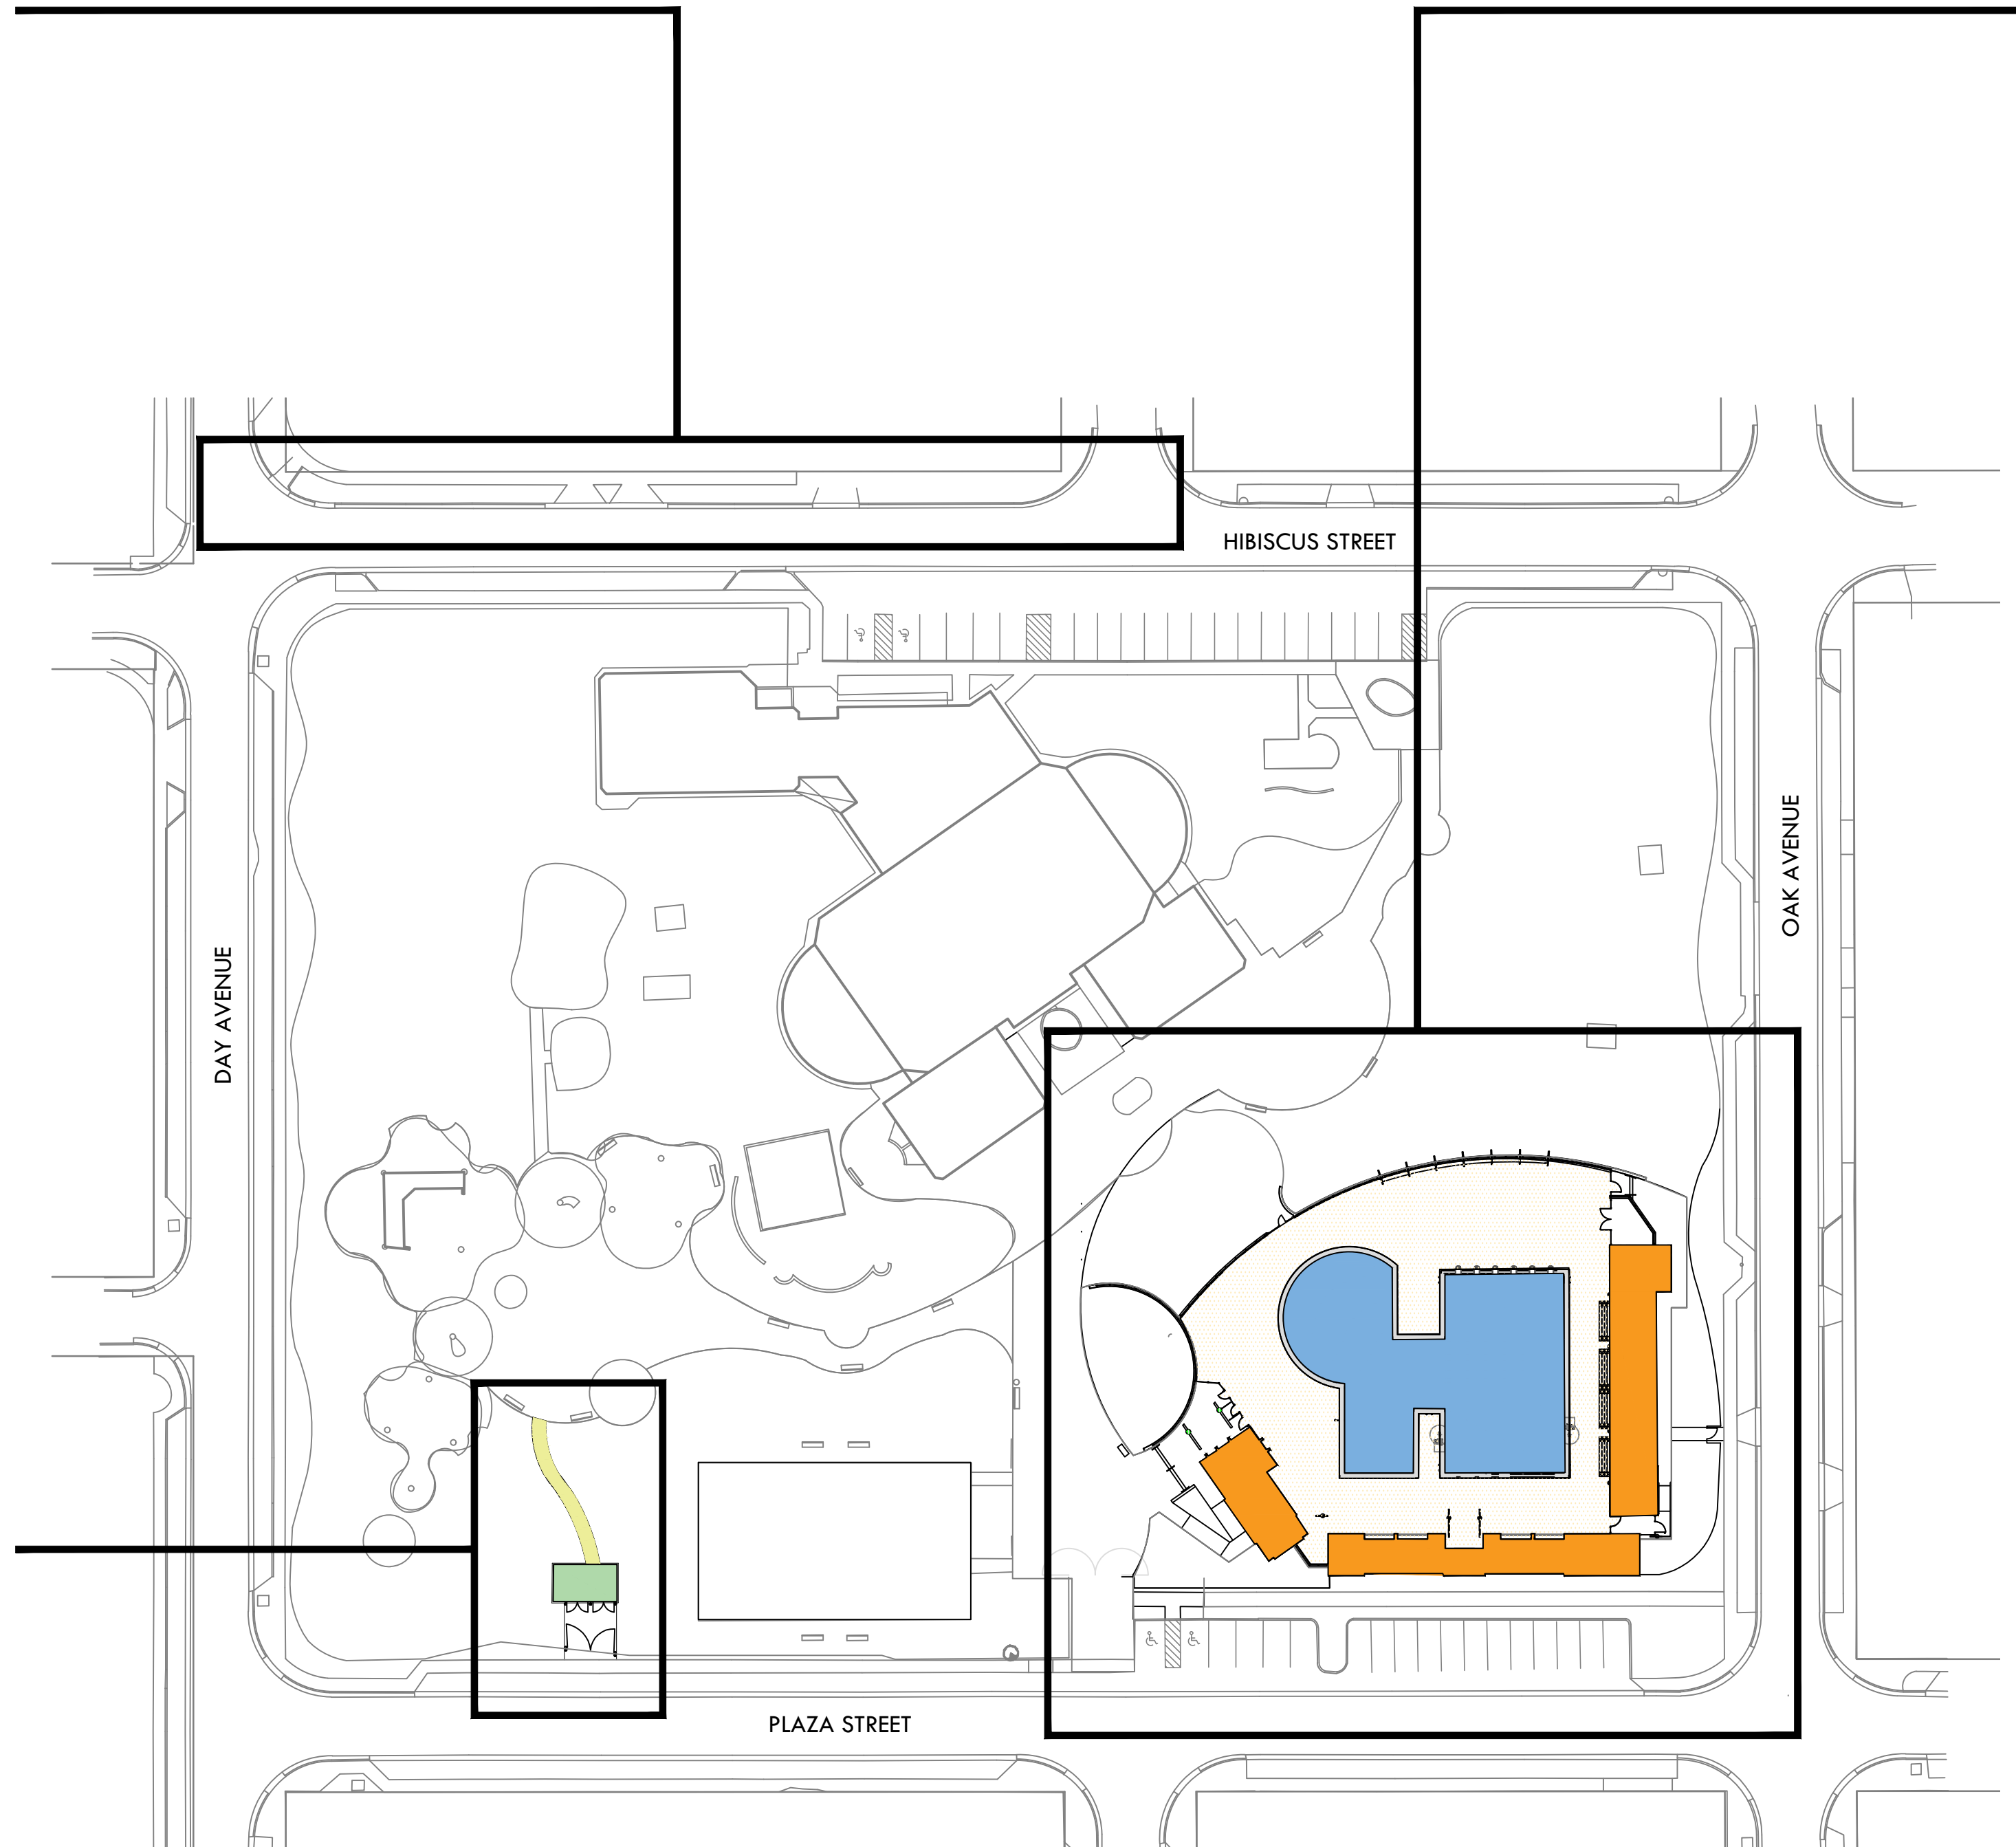

NEW DUMPSTER ENCLOSURE



CONSTRUCT AN OPEN ENCLOSURE TO CONTAIN THE GARBAGE CONTAINERS AND PROVIDE ACCESS FOR GARBAGE TRUCK PICK-UP

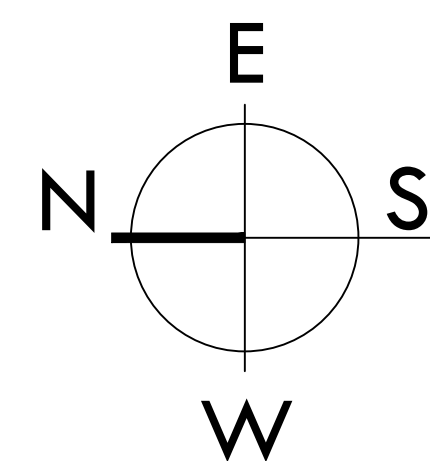


ELIZABETH VIRRICK PARK

3255 PLAZA STREET, MIAMI, FLORIDA 33133


NEW AQUATIC FACILITY

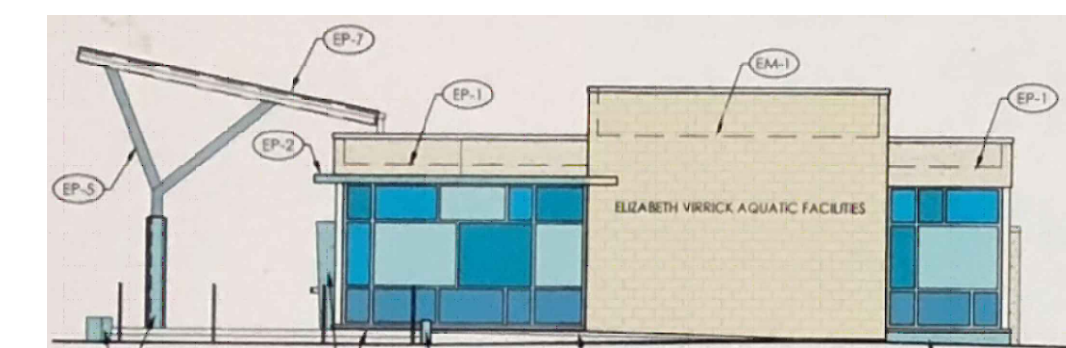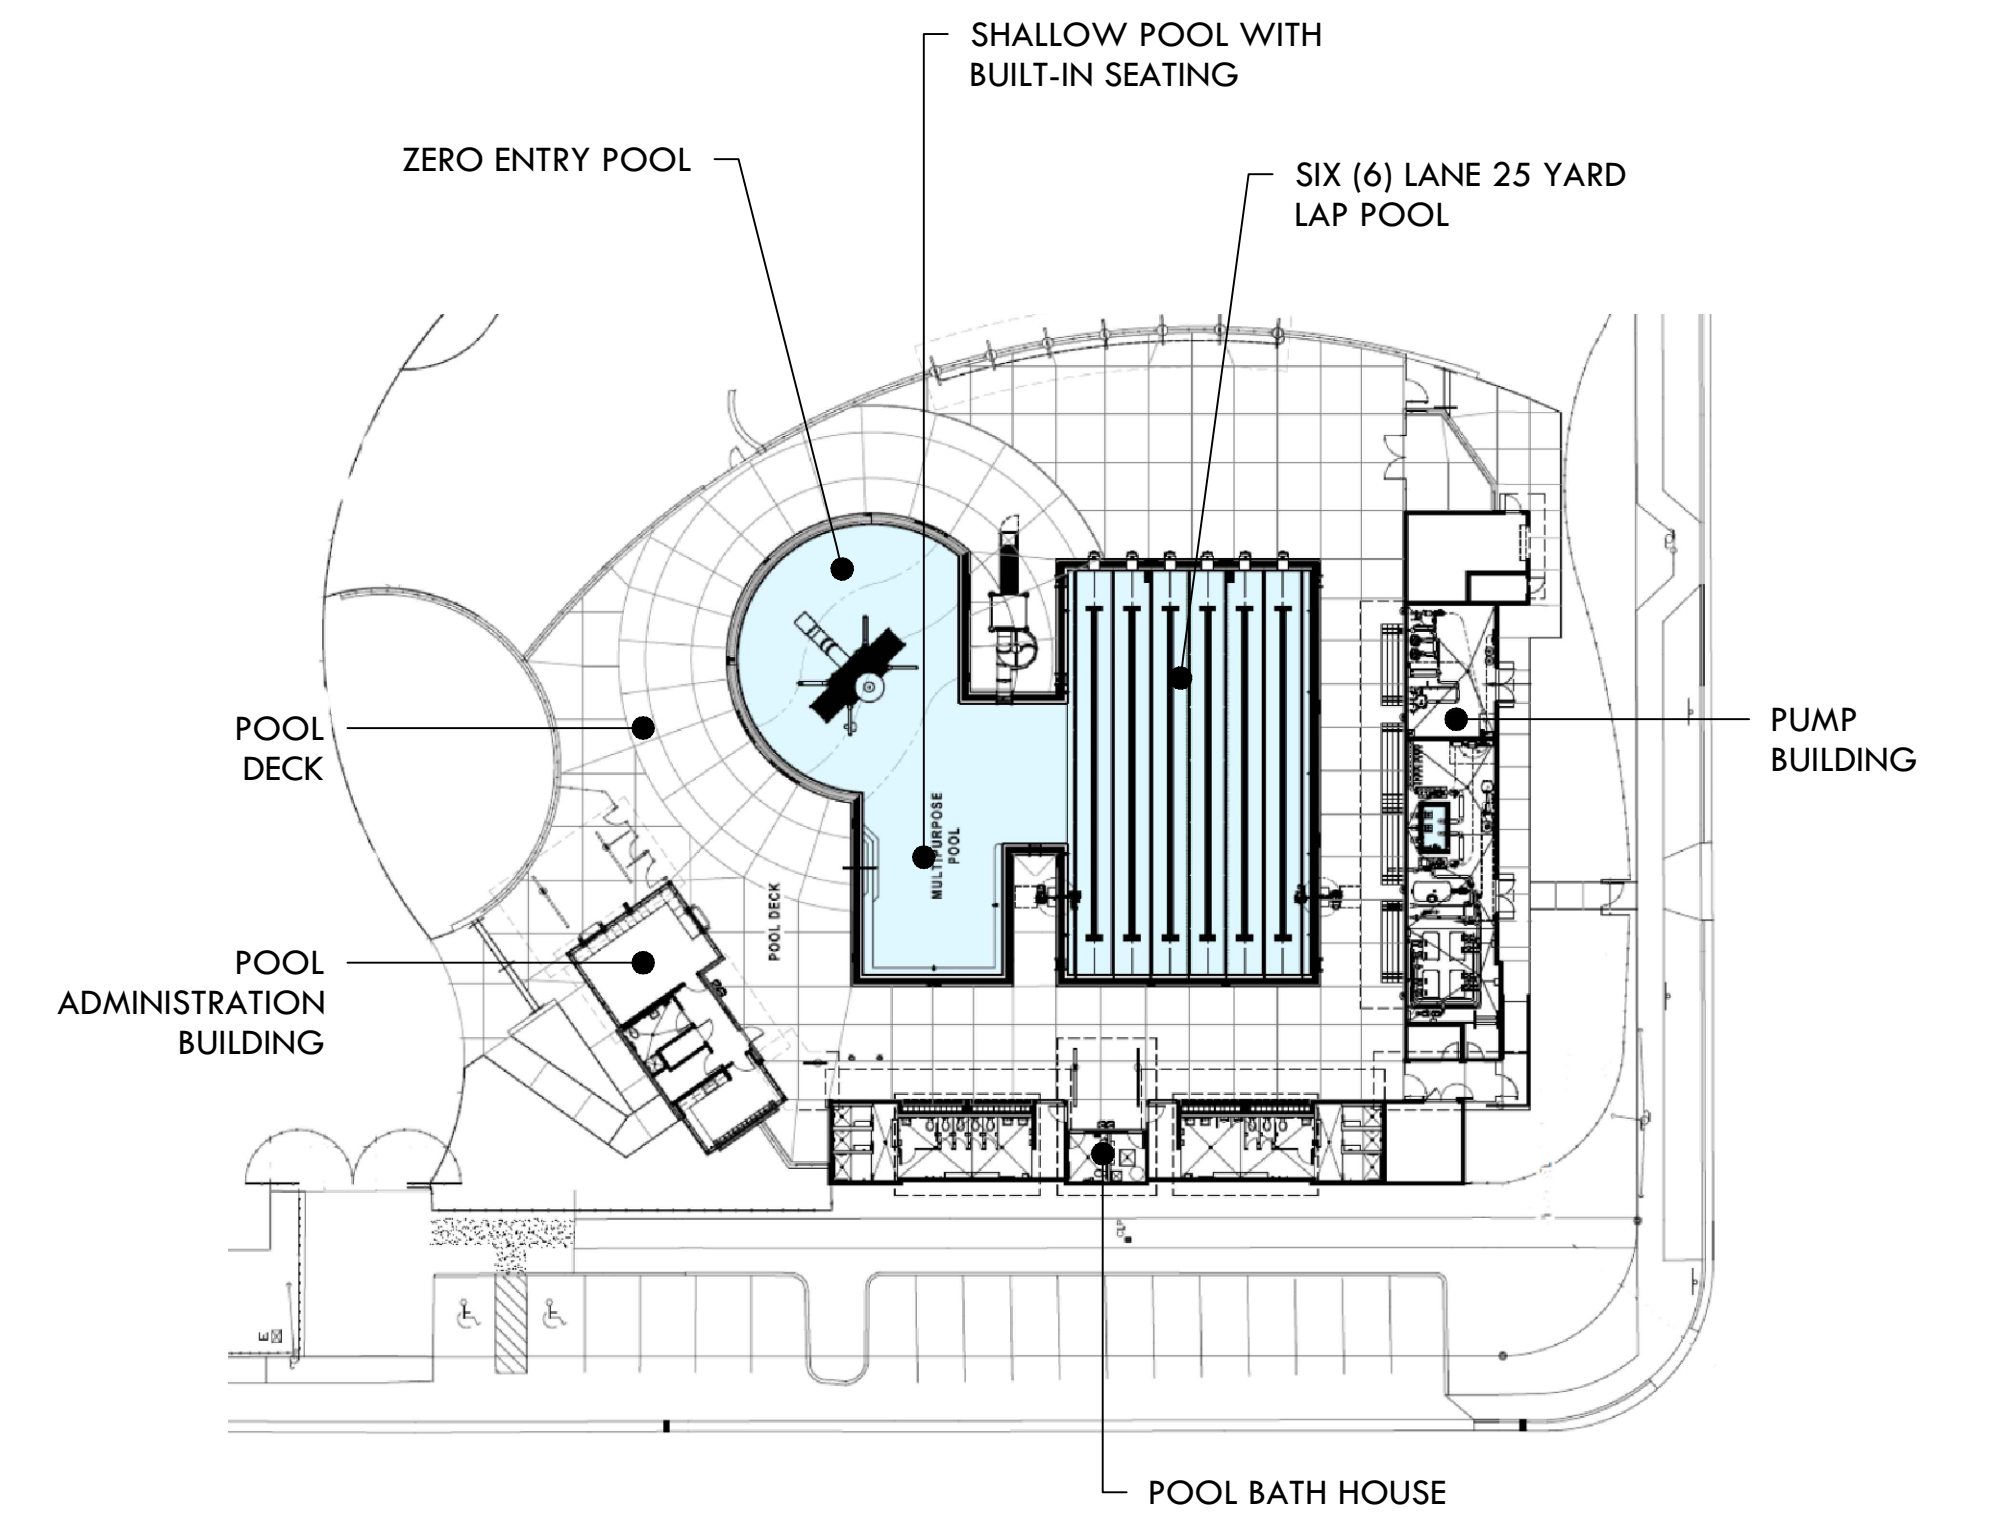

NORTH ELEVATION

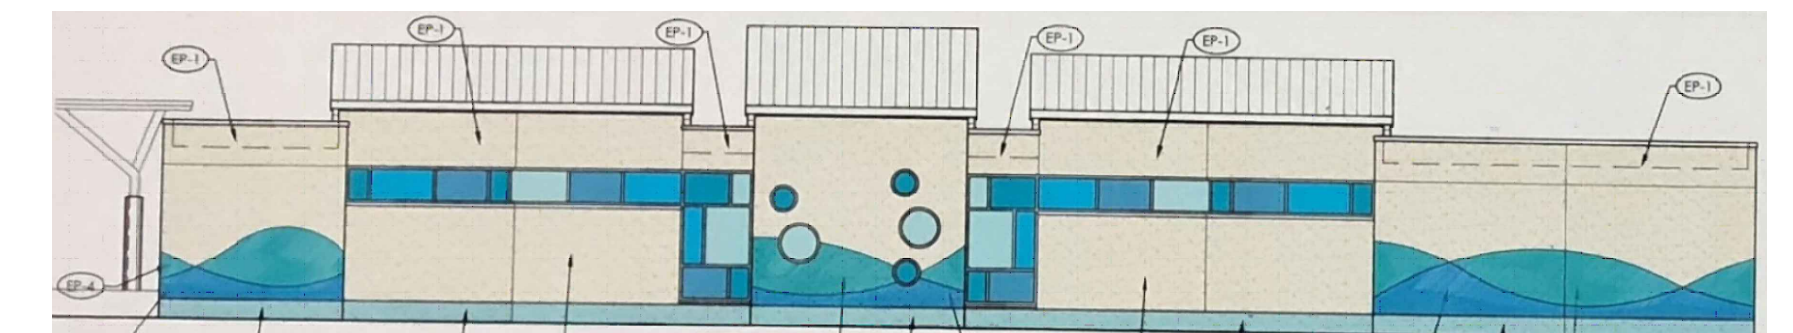

WEST ELEVATION

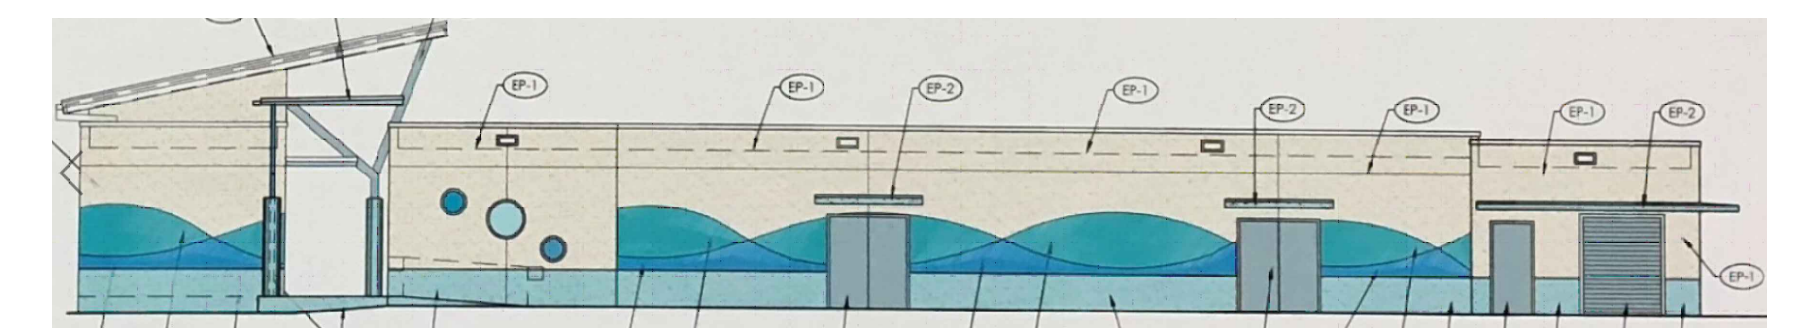

SOUTH ELEVATION